

SMR CHECKLIST
(SPECIAL MATERIAL REQUIREMENTS)

USE THESE MINIMUM ORDERING/MFG LEAD TIMES TO PLAN YOUR DELIVERY. WHEN YOU ASK FOR A DESIRED SHIPPING WEEK, ALLOW SUFFICIENT TIME FOR THE LONGEST LEAD TIME PLUS ONE WEEK FOR MATERIAL TAKE-OFF AND LOADING.

WINDOWS

- 3 WEEKS [] FIR WINDOWS (LOW-E ARGON standard)
- 2 WEEKS [] CEDAR CLAD WINDOWS (LOW-E ARGON standard)
- 2 WEEKS [x] VINYL WINDOWS (LOW-E ARGON standard)
- 3 WEEKS [] WINDOWS WITH HEAT MIRROR GLASS OR GRIDS
- 2 WEEKS [] CEDAR WINDOWS
- 3 WEEKS [] CUSTOM SIZED WINDOWS AND SLIDING GLASS DOORS
- 3 WEEKS [] VINYL GARDEN WINDOWS
- 3 WEEKS [] RADIUS PRODUCTS (1/2 ROUND, 1/4 ROUND, ETC...)
- 2 WEEKS [] SUNROOMS (STANDARD)
- 2-4 WEEKS [] SUNROOMS WITH SPECIAL REQUIREMENTS
- 2-4 WEEKS [] GARDEN ROOMS

DOORS

- 2 WEEKS [] INT/EXT DOOR JAMBS WIDER THAN 6.9/16"
- 3 WEEKS [] CUSTOM GARAGE DOOR SIZES
- 4-6 WEEKS [] ANDERSEN DOORS (DOUBLE / OUTSWING / TINT)
- 4-6 WEEKS [] EXT. DOORS WITH SPECIAL GLASS (TINT, OBSCURE, ETC..)

HGL'S

- 1-2 WEEKS [x] GLU-LAM BEAMS & POSTS

FRAMING & TRUSSES

- 1 WEEK [] TRUSSES (INCLUDING ROOF LOADING & DRAWING)
- 2 WEEKS [] NON-STANDARD FRAMING LENGTHS
- 1-3 WEEKS [] SPECIAL TREATED FRAMING

CEDAR MATERIAL

- 2 WEEKS [] CEDAR FRAMING
- 2 WEEKS [] LOG LOOK SIDING

HARDWARE

- 2 WEEKS [] CUSTOM FABRICATED CONNECTORS
- 2 WEEKS [x] SIMPSON CONNECTORS (NON-LINDAL STANDARD)
- 2 WEEKS [] STAINLESS STEEL NAILS

MISC.

- 2 WEEKS [] STAINED SIDING
- VARIES [] SKYLITES - SPECIAL OR SPECIAL FLASHING
- 2-3 WEEKS [] J.A.S. (JAPAN) GRADING
- VARIES [] ALL OTHER "001-" SPECIAL PARTS

8/1/99

AUTHORIZATION TO SHIP

We have reviewed and approved the design of floor plans, elevations, and building cross sections of the Final Permit Plans dated _____ for our home package, Warranty Number, _____. We hereby authorize you to prepare and ship our package as early as the week ending _____. We understand that you will confirm the actual load date in writing through our dealer. This is in accordance with the terms and conditions of our Purchase and Sale Agreement dated _____.

ADDITIONALLY, WE UNDERSTAND THAT:

- 1 Changes received after Final Permit Plans (amendments) will result in additional charges and/or delay the requested ship week. [INITIAL]
- 2 We reviewed the Final Permit Plans and Design Specification Sheets (DSS) and understand what materials are provided by Lindal and what materials (even if shown on plans) are not included. [INITIAL]
- 3 Building Permits and all related permits have been issued and financial arrangements for payment of balance due will be available on or before time of shipment. [INITIAL]
- 4 Delays in receipt of balance due could result in delay of shipment and incur costs resulting from such delays. [INITIAL]
- 5 We are to notify the Independent Lindal Distributor and/or the Lindal Distribution Office immediately (206-725-0900 ext. 275) if the ship date requested is not consistent with late breaking developments. [INITIAL]
- 6 We understand that this authorization gives the manufacturer permission to begin the production process and acquire the materials necessary to manufacture our home based on our approved Final Permit Plans, and that some items may be special order and therefore nonrefundable. [INITIAL]

Form with fields for Purchaser Signature, Date, Independent Distributor Signature, Date, Builder Name, Address, Phone, Special Instructions, and For Items Shipped Aside from Home Delivery.

Vertical sidebar containing: LINDAL CEDAR HOMES logo, REVISIONS table, BY table, ORIGINAL SHEET SIZE, DRAWN BY, DATE, DRAWING NUMBER, HOMEOWNER, ORDER NUMBER, and PAGE.

FIRST FLOOR PLAN

AREA	
FIRST FLOOR	2263 SQ. FT.
LOFT FLOOR	345 SQ. FT.
TOTAL	2708 SQ. FT.
COVERED PORCH	59 SQ. FT.


AMENDMENT	
Builder shall check and verify all dimensions and details. Builder must review and understand drawings and details prior to package shipment to allow for resolution of any questions, if required additional details can be reported to the construction relative to the construction of the package materials. If a problem arises with the drawings or package materials after the start of construction, contact your Lindal Cedar immediately so that we may participate in the solution to the problem. Lindal Cedar Homes will not assume responsibility for field corrections if you do not follow this procedure. Depth of foundation below grade and footing dimensions to conform with local codes and regulations. Size, number and location of foundation vents and access by contractor or owner. Please sign below, and initial all corresponding pages if these drawings incorporate the design elements you requested. ☐ Plans are approved as presented with noted corrections. ☐ Plans approved with noted corrections. DESTROY PREVIOUS DATED SHEETS Homeowner _____ Date _____ Distributor _____ Date _____	
An approved, unchanged plan set must accompany the request for shipment.	
X (Note):	

1. SEE SECOND FLOOR FRAMING PLAN FOR SECOND FLOOR BEAM AND HANGERS SIZES.
2. L.C.H. IS NOT RESPONSIBLE FOR ANY DESIGN AND/OR MATERIALS CALLED OUT AS N.I.C. (NOT IN CONTRACT) OR BY OTHERS.
3. ALL ELECTRICAL ARE N.I.C. AND ARE SHOWN FOR REFERENCE ONLY. AND CABINETS ARE N.I.C. AND ARE SHOWN FOR REFERENCE ONLY.
4. ALL INTERIOR PARTITIONS ARE 2 1/4" x 16" O.C. UNLESS OTHERWISE NOTED.
5. REFER TO DOOR AND WINDOW INSTALLATION PAGES FOR DETAILS.
6. INTERIOR WALL LINER IS 1/2" GYPSUM WALLBOARD, N.I.C. TYPICAL. GREENBOARD (N.I.C.) IS USED BEHIND PLUMBING FUTURES FROM FLOOR LEVEL TO ABOVE FLOOR LEVEL AND THROUGHOUT TUB AND SHOWER ENCLOSURES.
7. INTERIOR ROOF LINER IS 5/8" GYPSUM WALLBOARD (N.I.C.). UNLESS NOTED OTHERWISE.

8. CEILING LINER BELOW SECOND FLOOR JOISTS IS 5/8" GYPSUM WALLBOARD (N.I.C.) UNLESS NOTED OTHERWISE.
9. DO NOT DRILL HOLES THROUGH ROOSTS OR BEAMS.
10. CLOSET SHELVING AND RODS ARE BY OTHERS.
11. AT CONTRACTOR'S DISCRETION, RAISE WINDOWS TO ALLOW CLEARANCE FOR FREE-FORCED COUNTER/BACKSPLASH ASSEMBLY.
12. LINDAL CEDAR HOMES INC. DOES NOT RECOMMEND THE USE OF ANY FORM OF HUMIDIFIER IN CONDITIONED LIVING SPACES. HUMIDIFIERS ADD MOISTURE THAT MAY PROMOTE MOLD GROWTH, CONDENSATION AND OTHER MOISTURE RELATED PROBLEMS.
13. RECESSED CANTIER LIGHTING IS NOT TO BE INSTALLED IN ANY INSULATED CANTIER CEILING. THE USE OF RECESSED CANTIER LIGHTING REDUCES THE ROOST'S ABILITY TO PERFORM BY INTRODUCING A HEAT SOURCE DIRECTLY INTO THE ROOF CAVITY.
14. WHEN PLANS ARE ON 1/4" x 17" SHEETS, REDUCE SCALE BY HALF. FOR PROPER DIMENSIONS.

NOTE: ALL INTERIOR DOORS (EXCEPT GLAZED) ARE 60" HIGH x 30" WIDE. ALL INTERIOR DOORS ARE BY OTHERS.

NOTE: INTERIOR TRIM IS CEDAR. CRAFTSMAN STYLE. CONSULT TRIM MANUAL.

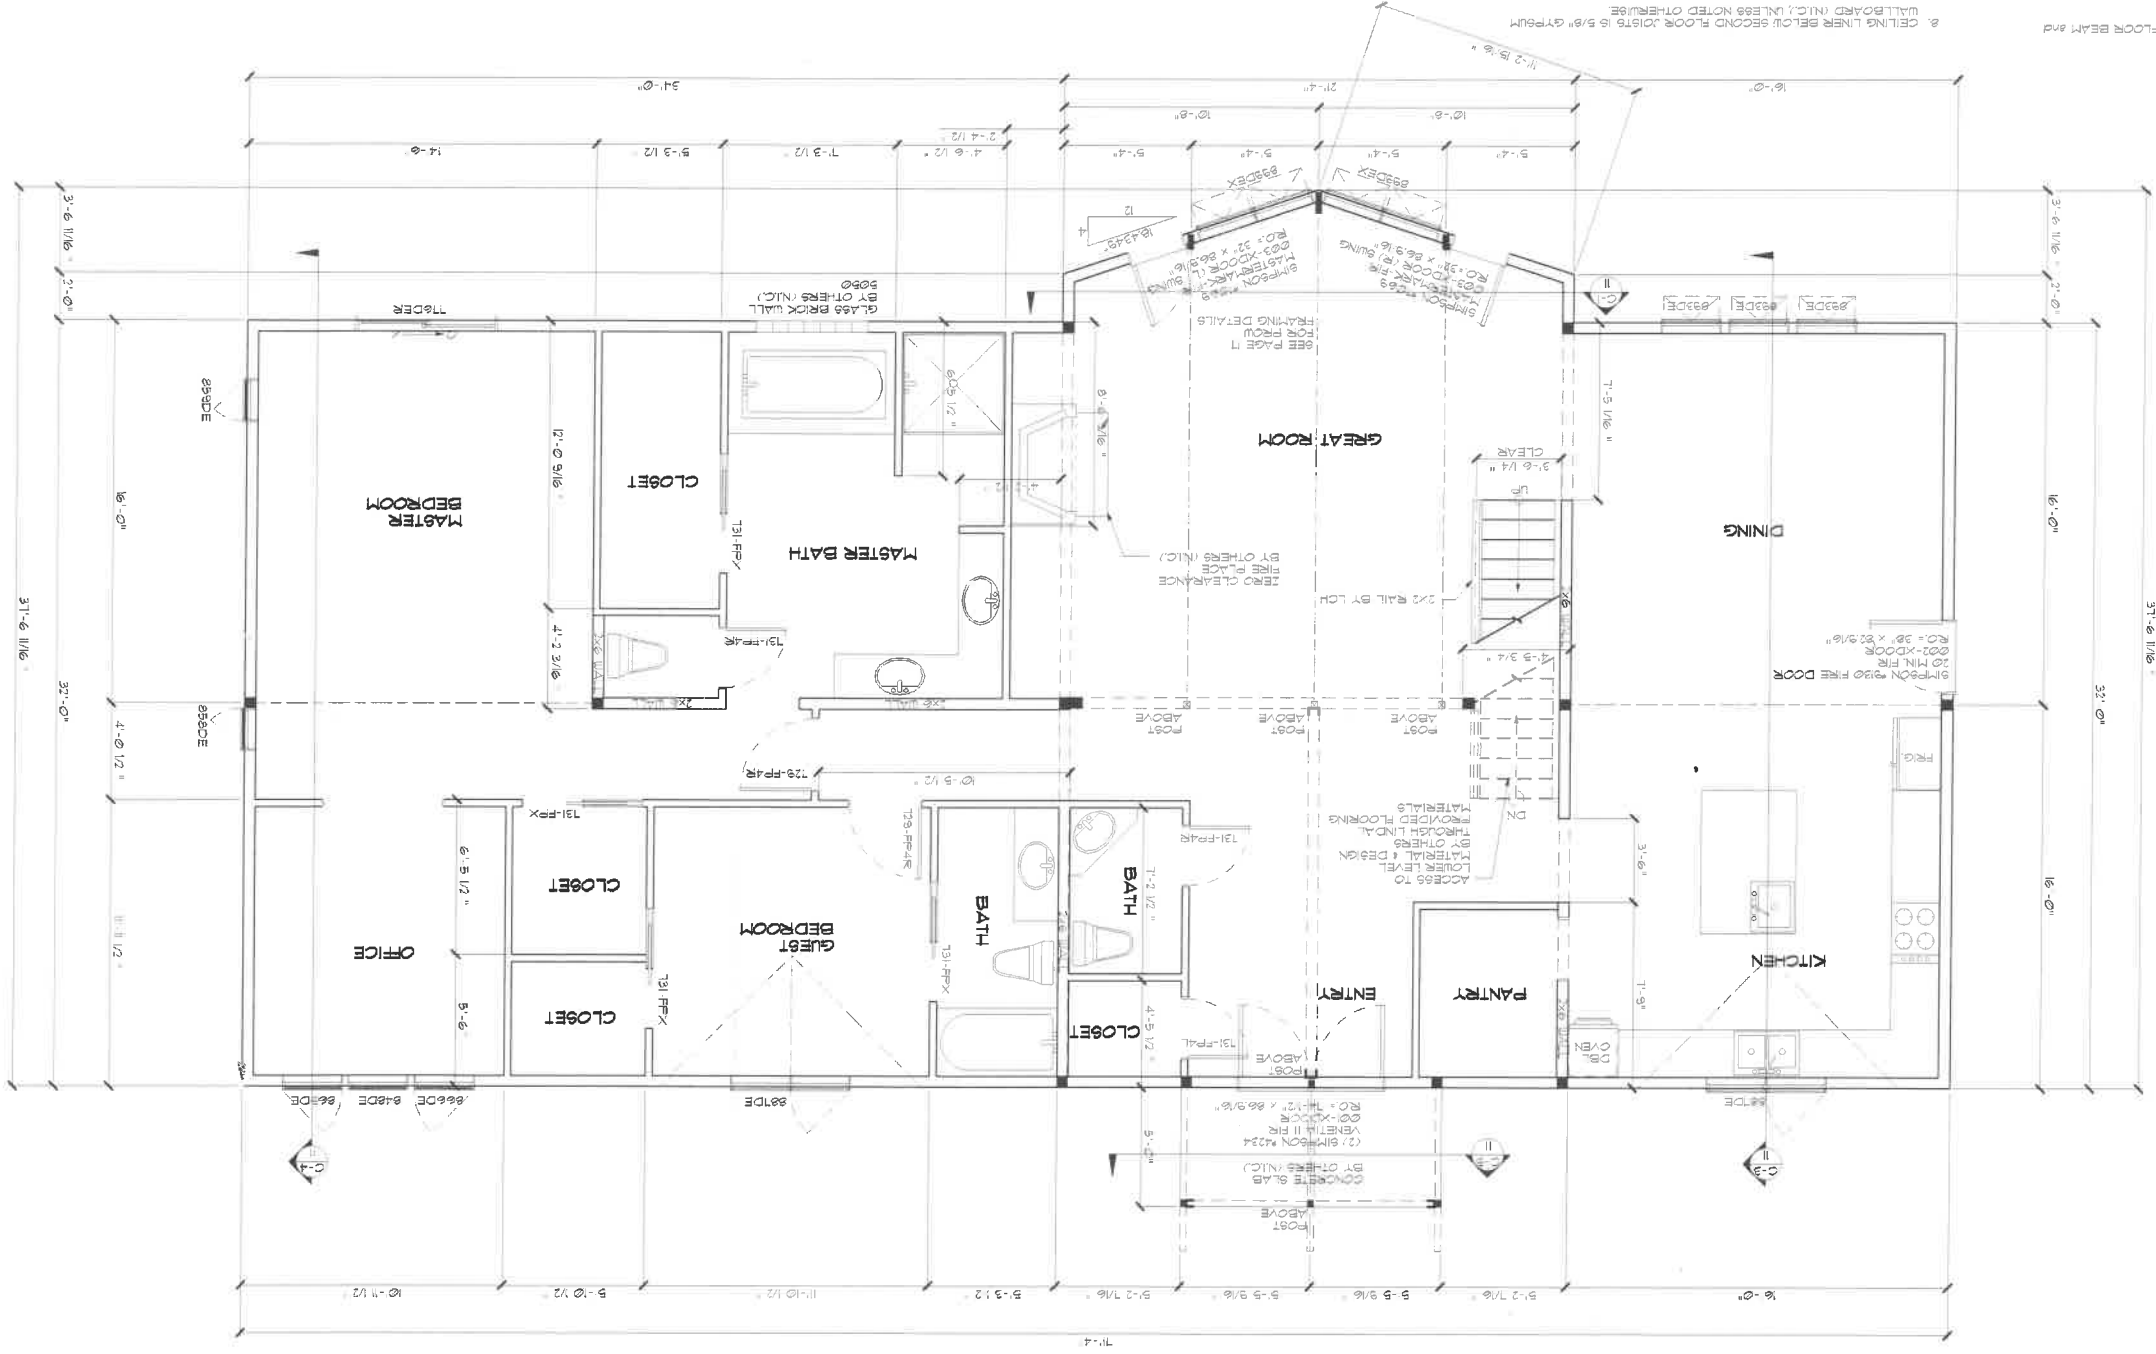

ORDER NUMBER K5-40504		ORIGINAL SHEET SIZE 22" x 34"		DATE 1/6/07		DRAWING NUMBER 40504-LC3	
HOMEOWNER MARK and ROBERTA FUYEAR		DRAWN BY RAN		DATE 1/6/07		DRAWING NUMBER 40504-LC3	
DISTRIBUTOR KODIAK RIDGE FINE HOMES LLC		DATE 1/6/07		DRAWING NUMBER 40504-LC3		DRAWING NUMBER 40504-LC3	
SERIES FREMONT STAR		DATE 1/6/07		DRAWING NUMBER 40504-LC3		DRAWING NUMBER 40504-LC3	
MODEL MOUNTAIN VISTA		DATE 1/6/07		DRAWING NUMBER 40504-LC3		DRAWING NUMBER 40504-LC3	
PAGE 1		DATE 1/6/07		DRAWING NUMBER 40504-LC3		DRAWING NUMBER 40504-LC3	

SEE LINDAL EVALUATION SERVICE REPORT FOR ALL INFORMATION CONCERNING MATERIALS, CONDITIONS OF USE, CONCERNING MATERIALS, PRESENTED IN THIS DOCUMENT. IT IS SUBJECT TO RE-EXAMINATION, REVISIONS AND POSSIBLE CLOSING.

This drawing is considered a preliminary drawing. It is not to be reproduced, nor is it to be used for construction purposes, unless written consent is first obtained from Lindal Cedar Homes.

BY INITIALING THE BLOCKS BELOW YOU ARE CONFIRMING THAT THE INFORMATION CONTAINED ON THIS PAGE HAS BEEN REVIEWED AND APPROVED.


DEALER APPROVED		DATE	
CUSTOMER APPROVED		DATE	

REVISIONS		BY	
1/2/07	PRELIMINARY PLANS	1/2/07	RAH
3/19/07	FINAL PERMIT PLANS	3/19/07	RAH
4/17/07	AMENDMENT	4/17/07	RAH
5/1		5/1	RAH
6/1		6/1	RAH
7/1		7/1	RAH

Lindal Cedar Homes


FIRST FLOOR POST and PARTITION OVERLAY

1. POSTS 1
SCALE 7/4" = 1'-0"
E
6/12" 3/4" x 10 1/2" GLULAM
= 3/4" x 10" GLULAM
N21 3/4" x 6" GLULAM
P22 3/4" x 3 1/2" GLULAM
9/1 3/4" x 5 1/2" ENGINEERED WOOD
2. ALL POSTS TO BE JOE CUT TO FIT UNDER BEAMS. POSTS LABELED REQUT ARE JOE CUT FROM A POY WITH AN IDENTIFIED LENGTH LABEL REQUT.
3. GLULAM BEAMS VARY IN SIZE. MEASURE BEAM DEPTH AT POST LOCATION TO DETERMINE EXACT POST LENGTH BEFORE CUTTING POST.
4. ALL INTERIOR WALL STUDS UNDER SECOND FLOOR ARE 2x4 @ 16" O.C. UNLESS NOTED OTHERWISE.
5. ALL EXTERIOR WALL STUDS AT FIRST FLOOR ARE 2x6 @ 16" O.C. UNLESS NOTED OTHERWISE.
6. WHEN PLANS ARE ON 11" x 17" SHEETS, REDUCE SCALE BY HALF FOR PROPOSED DIMENSIONS.

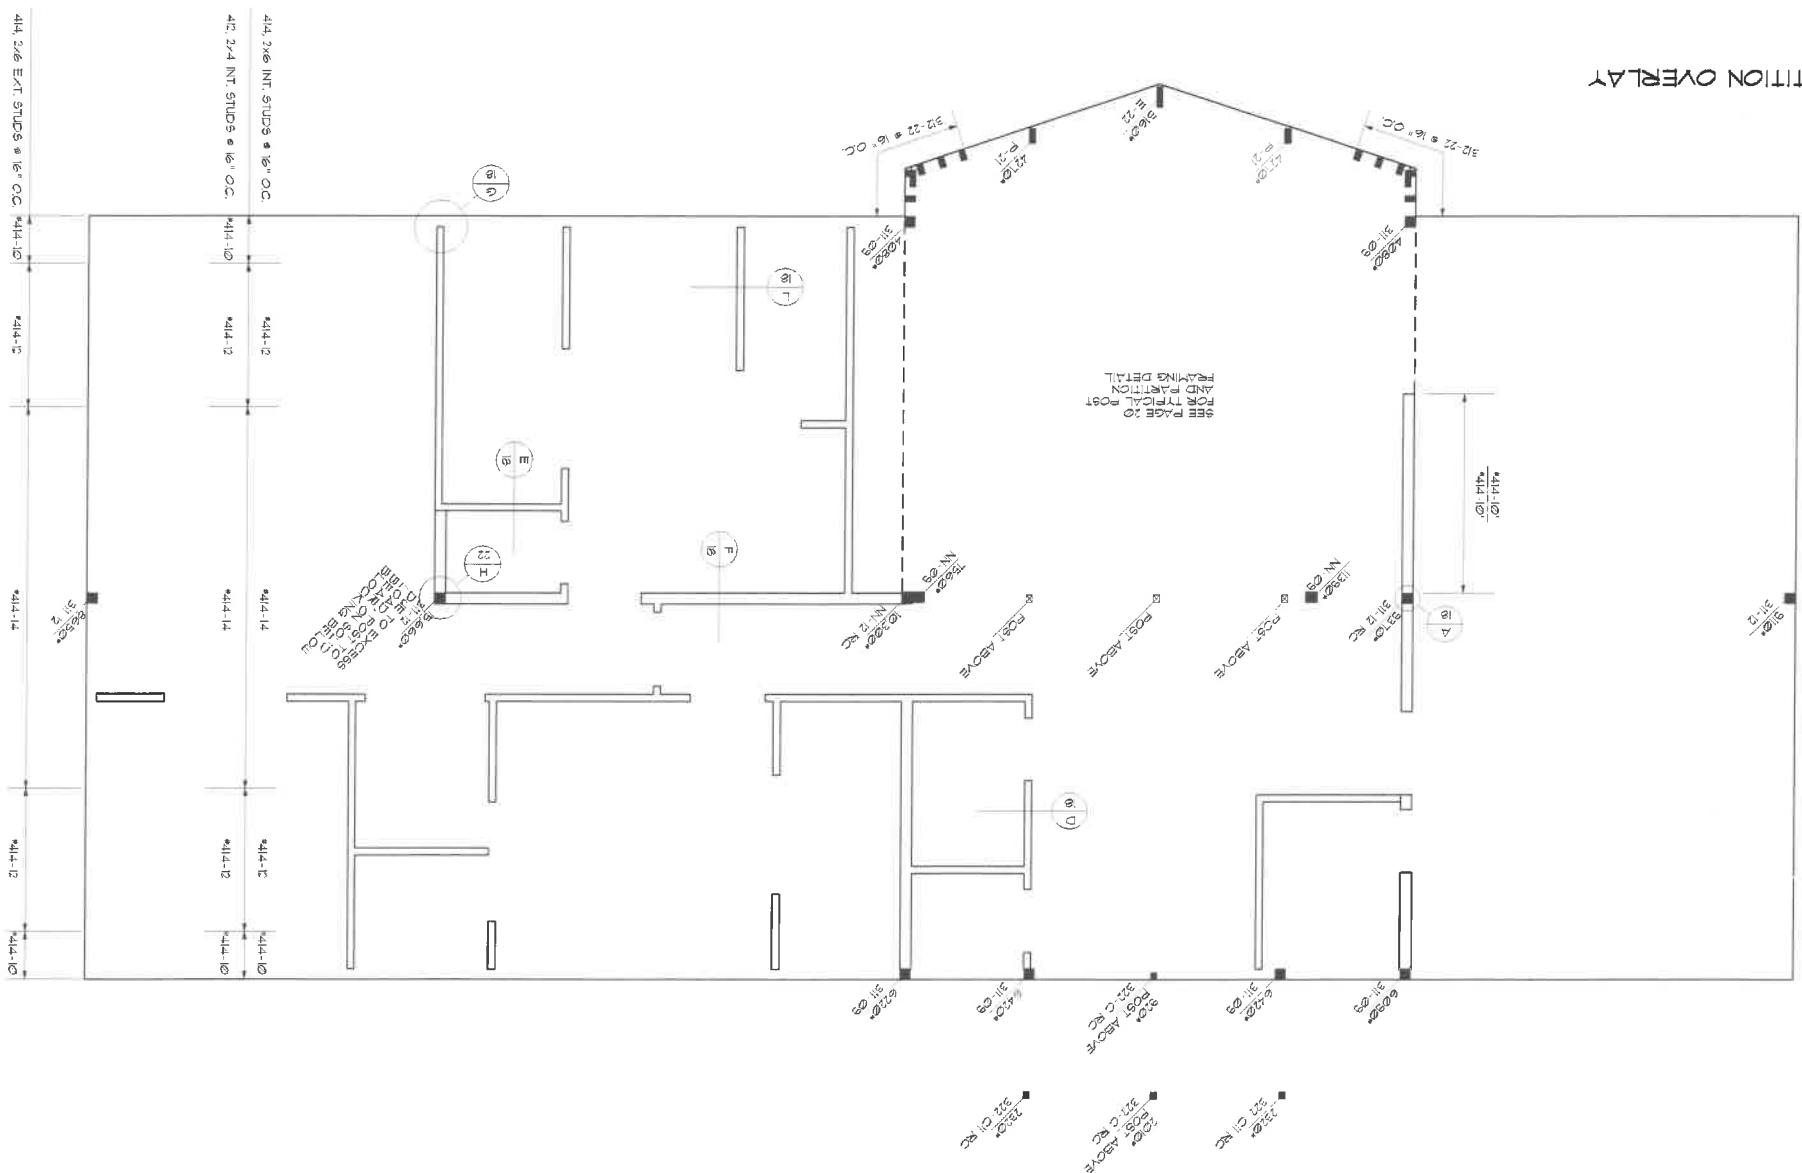[illegible]

FIRST FLOOR FRAMING PLAN


1. VERIFY ALL BEAM DIMENSIONS PRIOR TO CUTTING POSTS.
2. FLOOR BEAMS 15' C.C.
3. LIVE LOAD = 40 PSF
DEAD LOAD = 10 PSF
TOTAL LOAD = 50 PSF
4. ALL DESIGN AND MATERIALS TO BE SUPPLIED FROM THE SYSTEM ARE N.I.C. UNLESS NOTED OTHERWISE.
5. POSTS AND FLOORING MUST BE DESIGNED TO SUPPORT LOADS IN ALL DIRECTIONS.
6. TYPICAL FLOOR JOISTS ARE 4" X 14' / 12" (110 SERIES) GALV. BOX NAILED AT 16" O.C. UNLESS NOTED OTHERWISE. USE (3) 1/2" DIA. BOLTS GALV. BOX NAILED AT 16" O.C. UNLESS NOTED OTHERWISE.

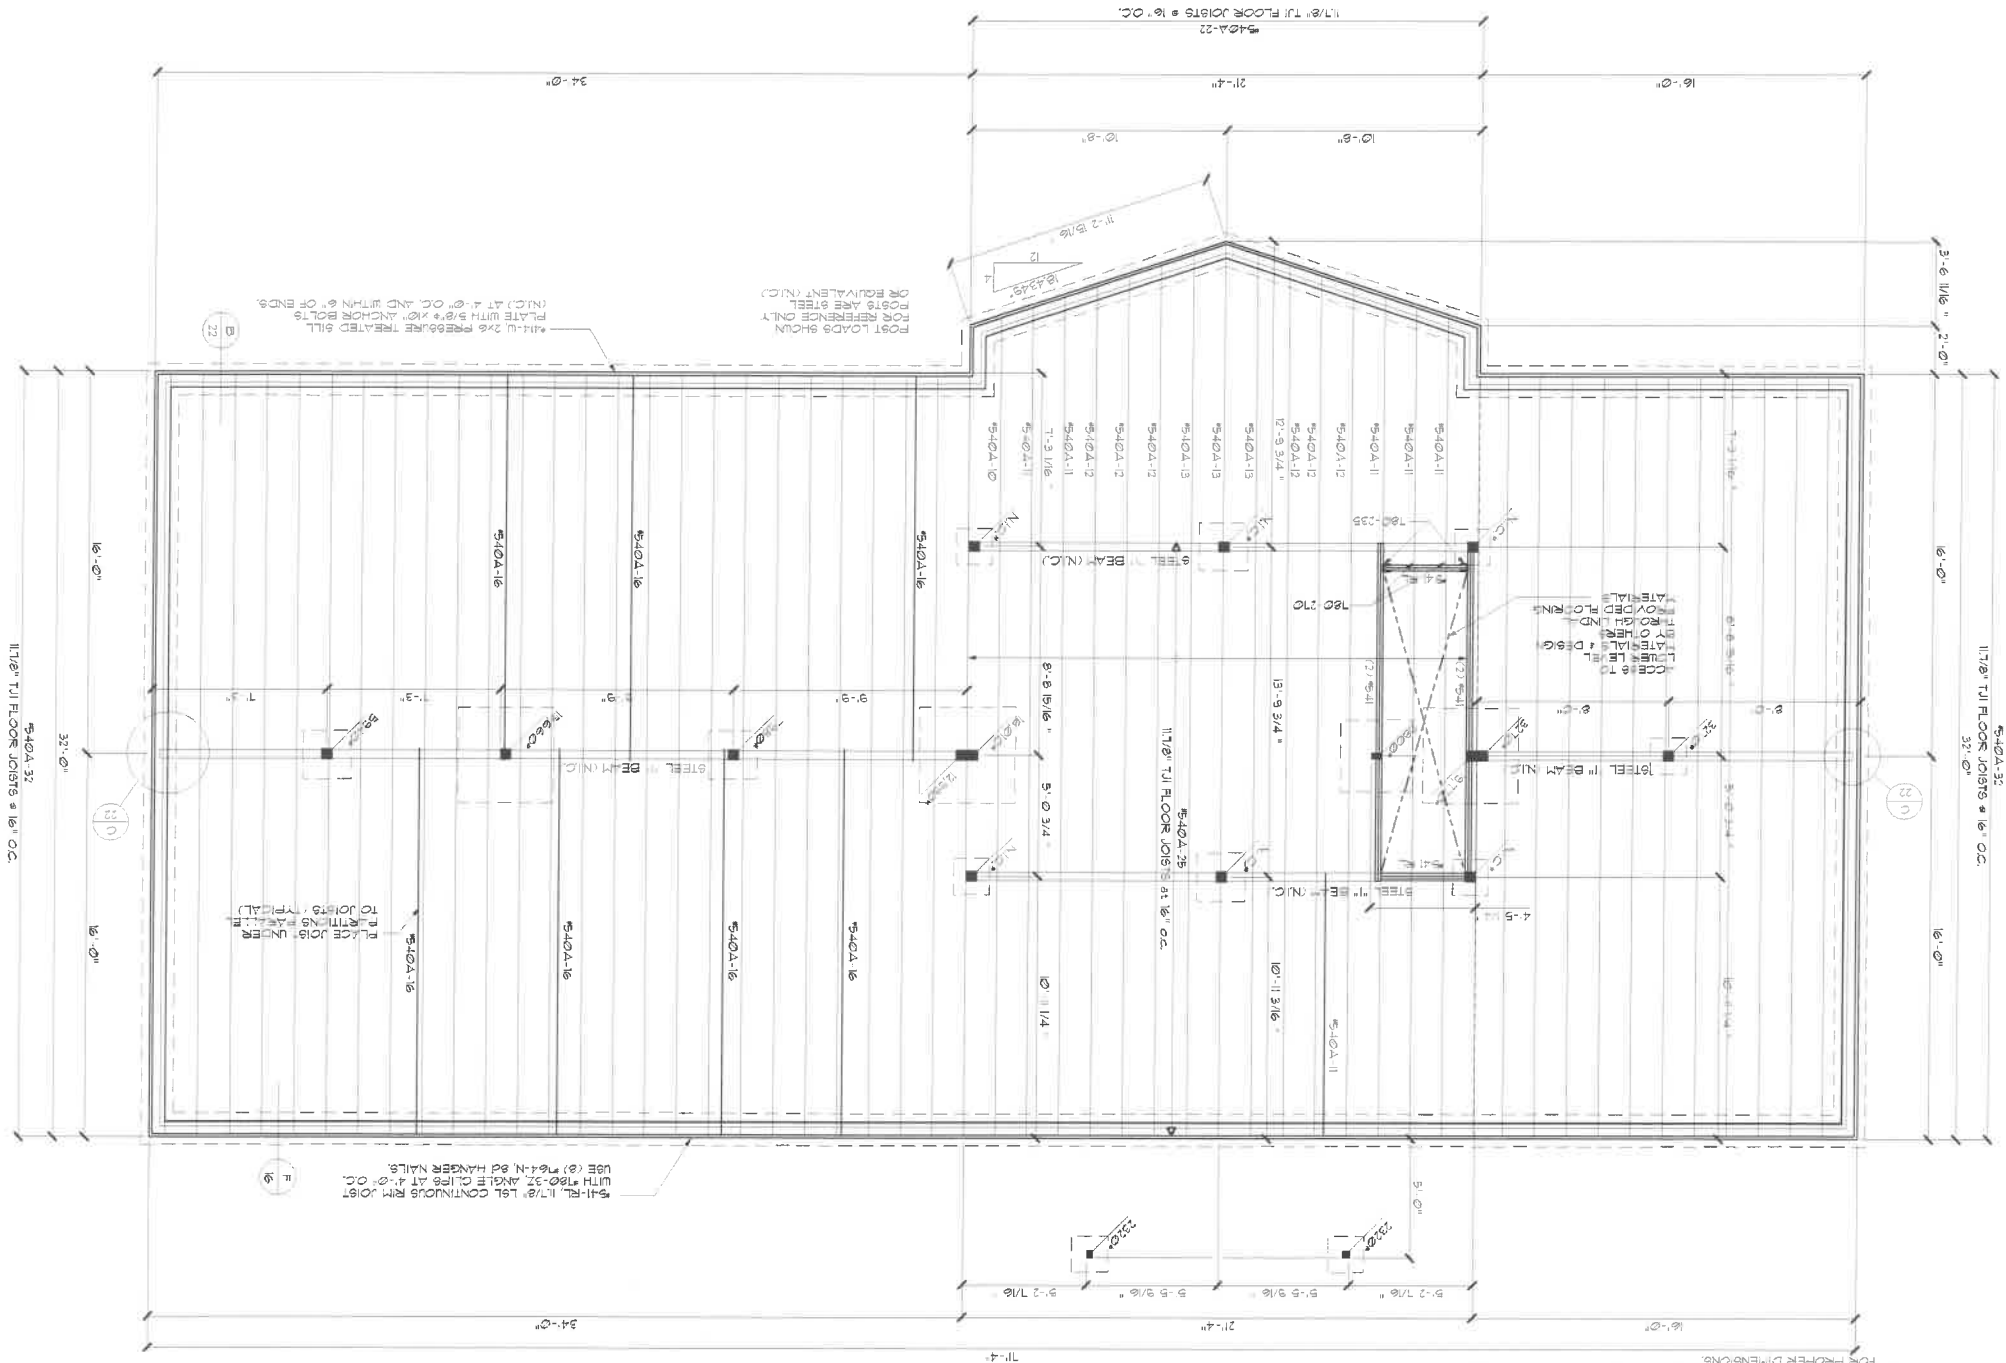

ORDER NUMBER	K5-40504	PAGE	5																								
HOMEOWNER	MACE AND ROSEBERRY FIVEAR	ORIGINAL SHEET SIZE	22" x 34"																								
DISTRIBUTOR	KODIAK RIDGE FINE HOMES LLC	DRAWN BY	RMH																								
SERIES		DATE	1/8/07																								
PROJECT STAR		DRAWING NUMBER	40504-LC2																								
MODEL	MOUNTAIN VISTA																										
SEE ATTACHED EXAMINATION SERVICE REPORT NO. 40108 ALLOWABLE VALUES AND/OR CONDITIONS OF USE CONCERNING MATERIALS PRESENTED IN THIS DOCUMENT ARE SUBJECT TO BE EXAMINATION SERVICES AND POSSIBLE CLAIMS. The drawing is considered proprietary. It is not to be reproduced, nor is the information contained herein to be used to produce products, unless written consent is first obtained from Lindal Cedar Homes.																											
 Lindal Cedar Homes																											
BY INITIATING THE BLOCKS BELOW YOU ARE AFFIRMING THAT THE INFORMATION CONTAINED HEREIN HAS BEEN REVIEWED AND APPROVED. <table><tr><th>DATE</th><th>REVISIONS</th><th>BY</th></tr><tr><td>1/8/07</td><td>PRELIMINARY PLANS</td><td>RMH</td></tr><tr><td>3/9/07</td><td>FINAL PERMIT PLANS</td><td>RMH</td></tr><tr><td>4/7/07</td><td>AMENDMENT</td><td>RMH</td></tr><tr><td>4/8</td><td></td><td>LMH</td></tr><tr><td>5/3</td><td></td><td>LMH</td></tr><tr><td>6/1</td><td></td><td>LMH</td></tr><tr><td>7/1</td><td></td><td>LMH</td></tr></table>				DATE	REVISIONS	BY	1/8/07	PRELIMINARY PLANS	RMH	3/9/07	FINAL PERMIT PLANS	RMH	4/7/07	AMENDMENT	RMH	4/8		LMH	5/3		LMH	6/1		LMH	7/1		LMH
DATE	REVISIONS	BY																									
1/8/07	PRELIMINARY PLANS	RMH																									
3/9/07	FINAL PERMIT PLANS	RMH																									
4/7/07	AMENDMENT	RMH																									
4/8		LMH																									
5/3		LMH																									
6/1		LMH																									
7/1		LMH																									
DEALER APPROVED		CUSTOMER APPROVED																									
DATE		DATE																									

SECOND FLOOR FRAMING PLAN



- SCALE 1/4"=1'-0"
1. FLOOR BEAMS
SYMBOL SIZE
SS 5/8" x 10/12" GLULAM
XX 5/8" x 13/12" GLULAM
TY 5/8" x 15" GLULAM
001-HGL 5/8" x 25/12" GLULAM
2. FLOOR DESIGN LOADS
LIVE LOAD = 40 PSF
DEAD LOAD = 10 PSF
TOTAL LOAD = 50 PSF
3. TYPICAL FLOOR JOISTS ARE #40A, 11/8" TJI (110 SERIES) AT 16" O.C. UNLESS NOTED OTHERWISE. USE (3) #6-4, 8d GUY BOX WALLS AT EACH BEAM.
4. #41-RL, 11/8" LBL SOLID BLOCKING BELOW ALL POSTS FROM ABOVE, UNLESS NOTED OTHERWISE.
5. PROVIDE FLOOR JOIST OR BLOCKING PARALLEL TO JOIST.
6. NON-LOAD BEARING PARTITIONS PARALLEL TO JOIST.
7. PROVIDE DOUBLE FLOOR JOISTS OR BLOCKING BELOW LANDING POINT OF STAIR STRINGERS.
8. FLOOR SHEATHING IS #91, 3/4" T&G PLYWOOD WITH #153 ADHESIVE AND 16" x 2" FLAT HEAD SCREWS AT 6" O.C. AT EDGES and 12" O.C. AT INTERMEDIATE SUPPORTS. RUN PLYWOOD LONG DIRECTION PERPENDICULAR TO FLOOR JOISTS.
9. HANGERS (SIMPSON HANGER NO. 11T188, SINGLE, TOP FLANGE) #180-110 (SIMPSON HANGER NO. LBV3188, DOUBLE L&L, TOP FLANGE) #180-125 (SIMPSON HANGER NO. HUC3188, 15/16") #180-210 (SIMPSON HANGER NO. HUC210-2) #180-210 (SIMPSON HANGER NO. HUC210-2)
9. WHEN PLAYS ARE ON 11" x 11" SHEETS, REDUCE SCALE BY HALF FOR PROPER DIMENSIONS.

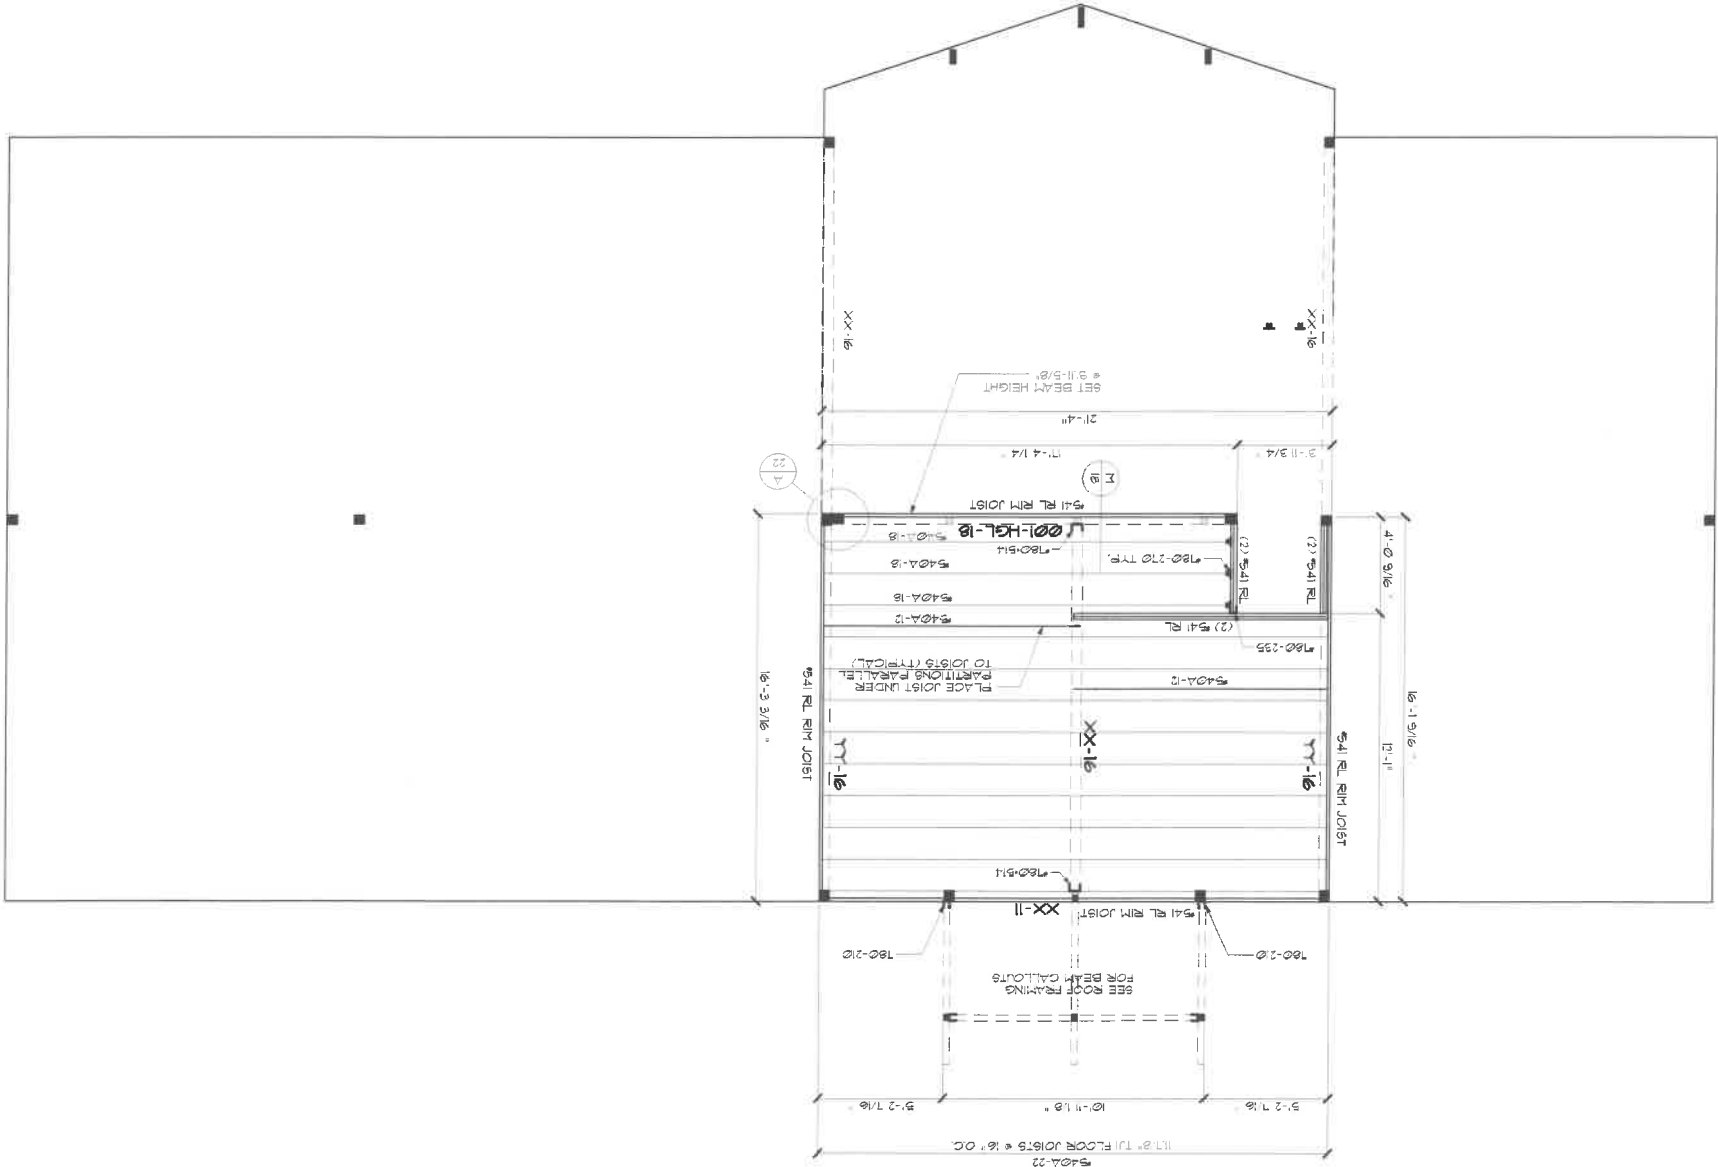

HOMEOWNER		ORIGINAL SHEET SIZE		BY	
MARK AND ROSEMARY FUYEAR		22" x 34"		RAY	
DISTRIBUTOR		DRAWN BY		RAY	
KODAK RIDGE FINE HOMES LLC		RAY		RAY	
SERIES		DATE		RAY	
PRELU STAR		1/9/01		RAY	
MODEL		DRAWING NUMBER		RAY	
MOUNTAIN VISTA		40504L2		RAY	
ORDER NUMBER					
KS-40504					
PAGE					
6					

BY INITIALING THE BLOCKS BELOW YOU ARE CONFIRMING THAT THE INFORMATION REVIEWED AND APPROVED.		DATE		REVISIONS	
DEALER APPROVED		DATE		PRELIMINARY PLANS	
		3/19/01		FINAL PERMIT PLANS	
		4/17/01		APPENDIX	
		4/4			
		5/1			
		6/1			
		7/1			

Lindal Cedar Homes

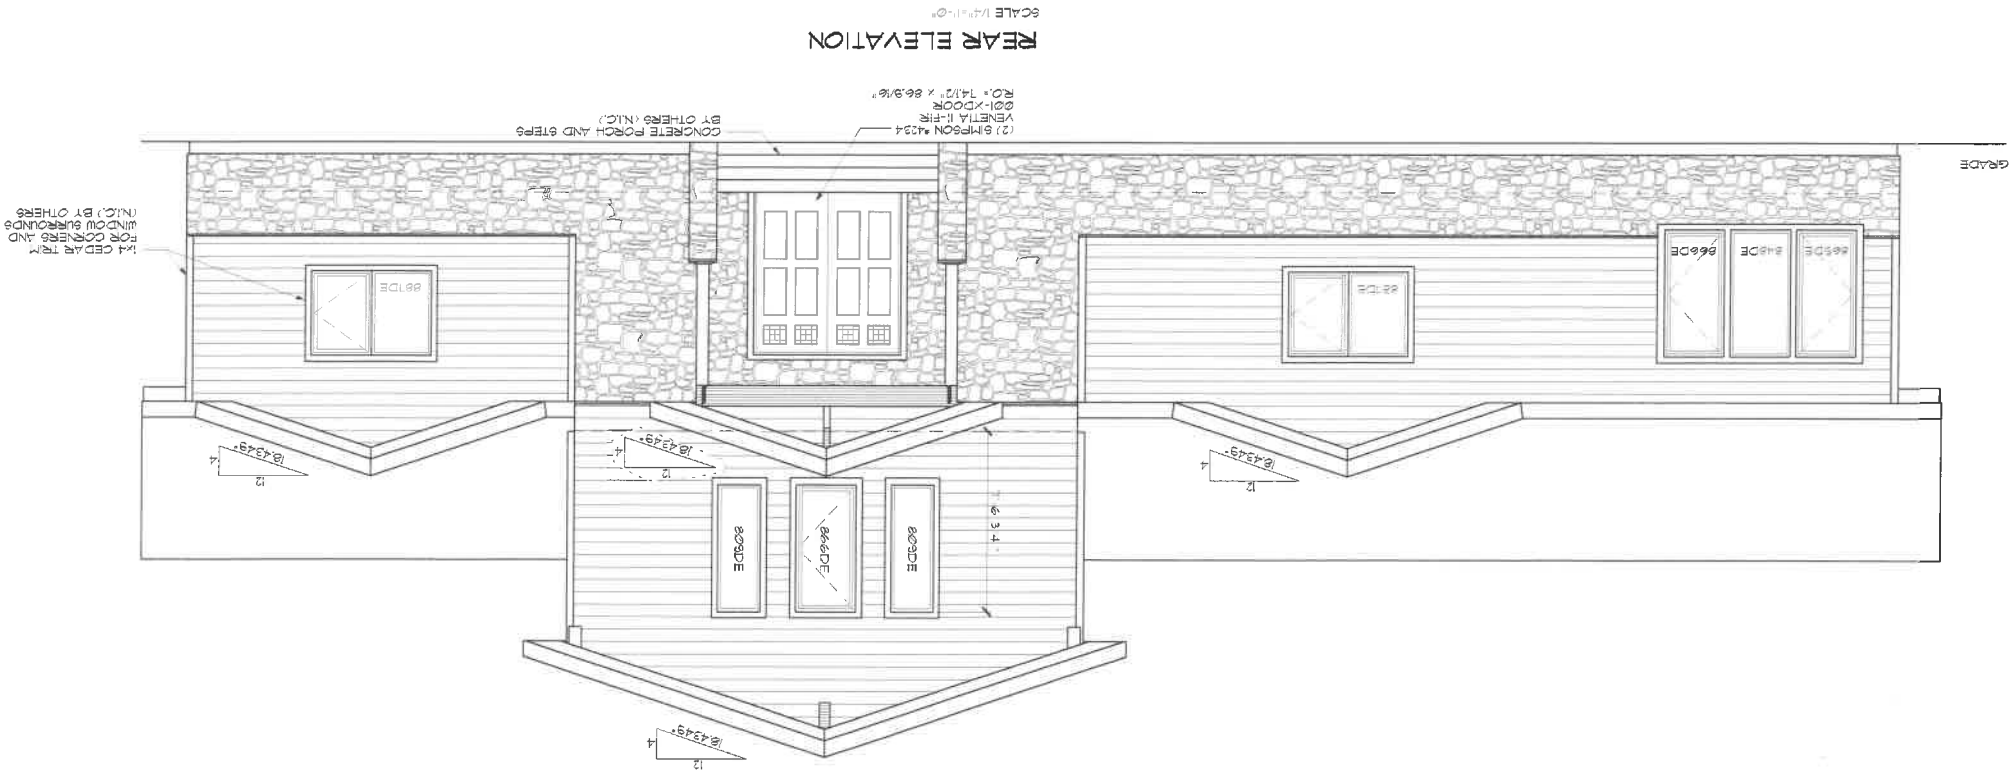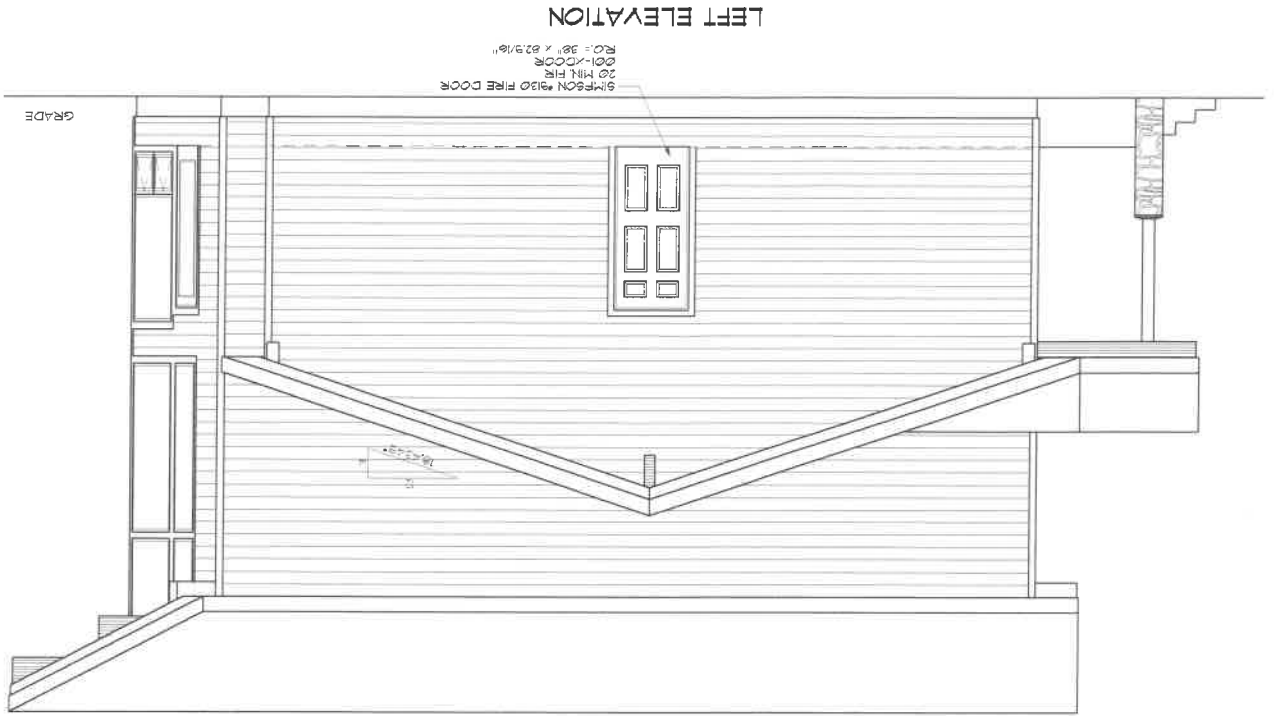



HOMEOWNER		ORIGINAL SHEET SIZE		SEE NATIONAL EVALUATION SERVICE REPORT NO. 40199 ALLOWABLE VALUES AND/OR REMARKS FOR CONSTRUCTION METHOD PRESENTED IN THIS DOCUMENT. METHOD SUBJECT TO RE-EXAMINATION, REVISIONS AND POSSIBLE CLOSING.	
ORDER NUMBER		22" X 34"			
DISTRIBUTOR		DRAWN BY			
KODIAK RIDGE FINE HOMES, LLC		RAT1			
SERIES		DATE			
PFCW STRAR		1/8/07			
MODEL		DRAWING NUMBER			
MOUNTAIN VISTA		4050-ALLC2			
PAGE					
9					







BY INITIALING THE BLOCKS BELOW YOU ARE CONFIRMING THAT THE INFORMATION CONTAINED ON THIS PAGE HAS BEEN REVIEWED AND APPROVED		DATE	
DEALER APPROVED			
CUSTOMER APPROVED		DATE	

REVISIONS		DATE	BY
PRELIMINARY PLANS		1/8/07	RAT1
FINAL FIRST PLANS		2/19/07	RAT1
ATTACHMENT		4/17/07	RAT1
		4/15	4/15
		5/1	5/1
		6/1	6/1
		7/1	7/1

[illegible]

Lindal Cedar Homes

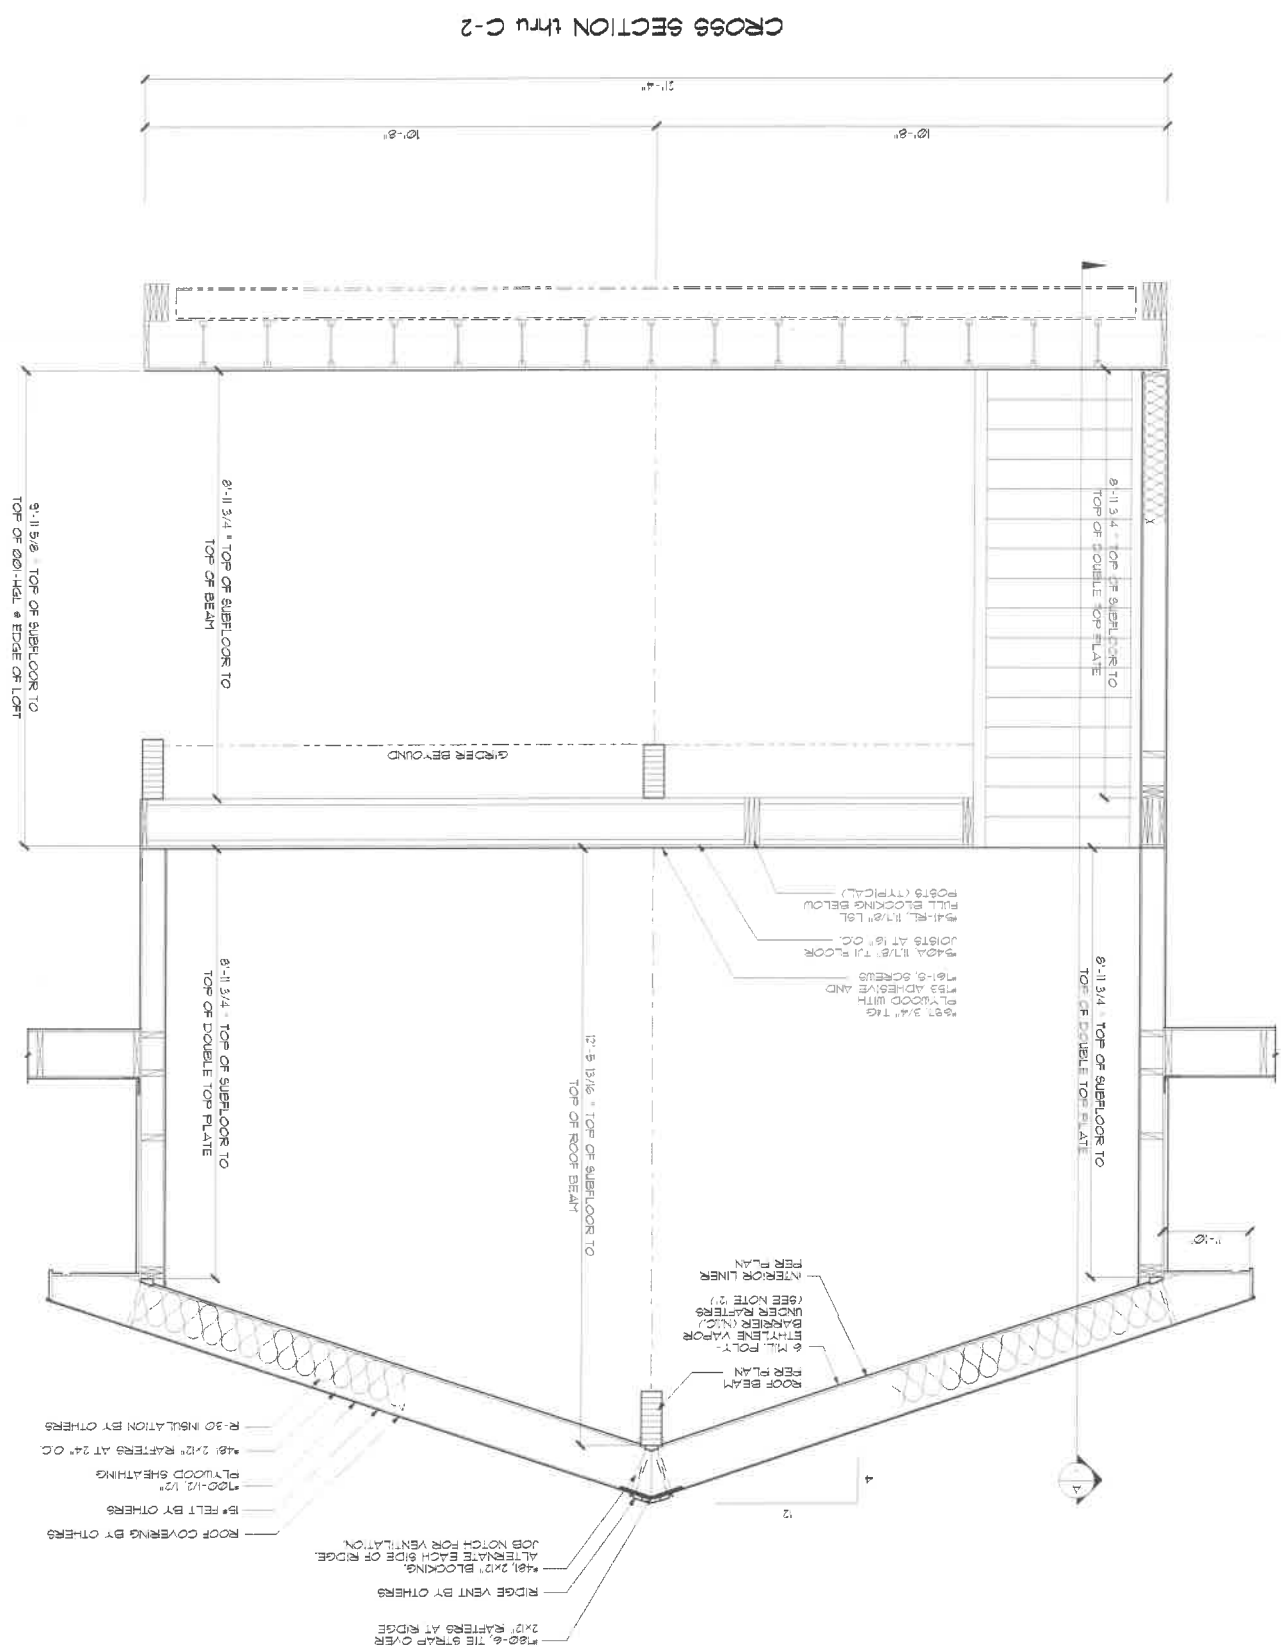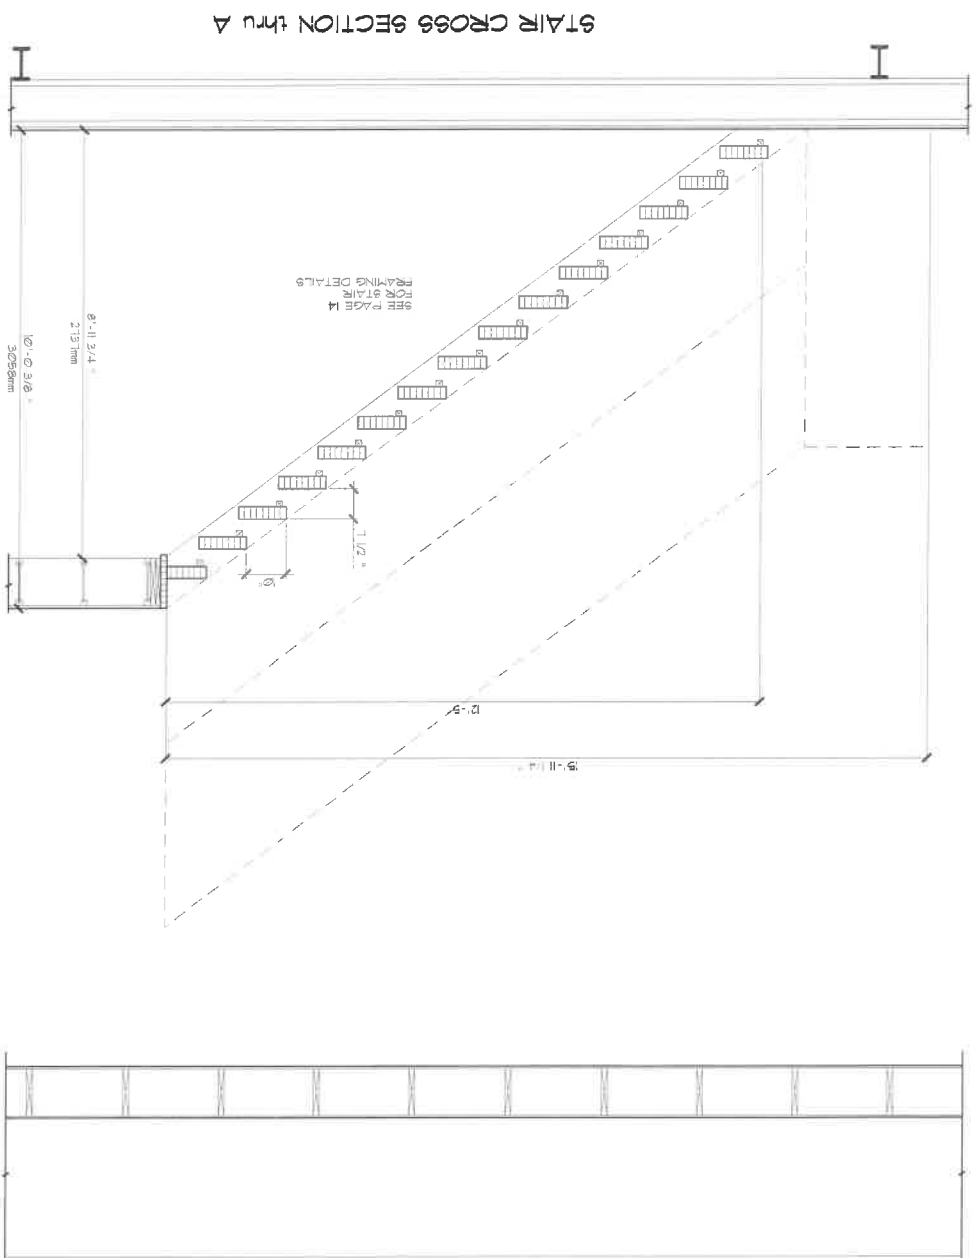[illegible]

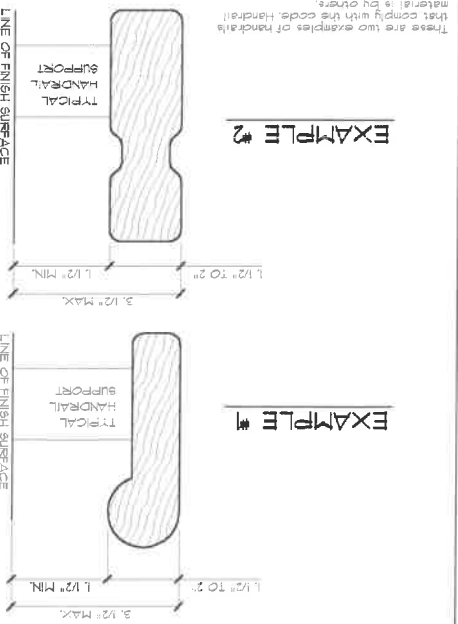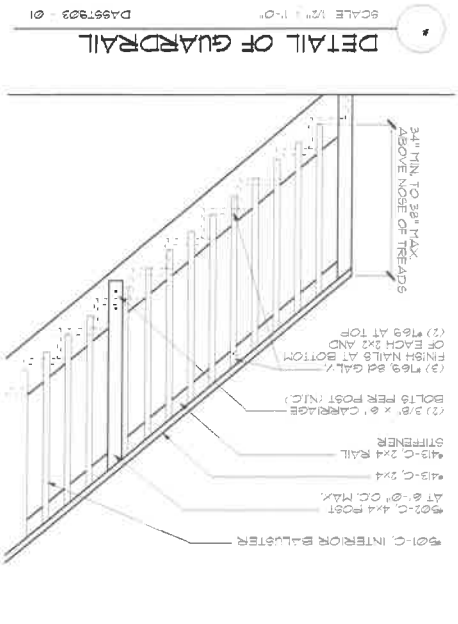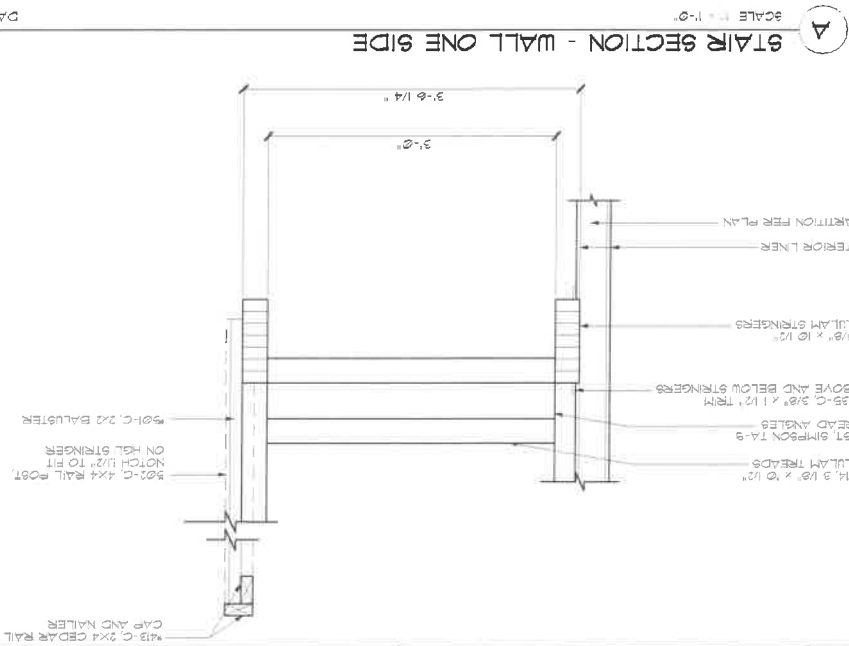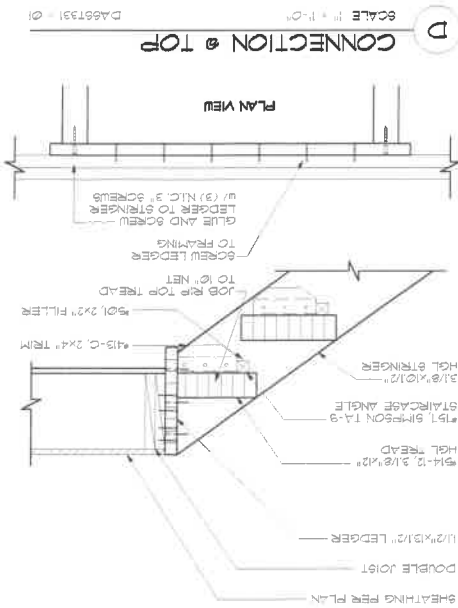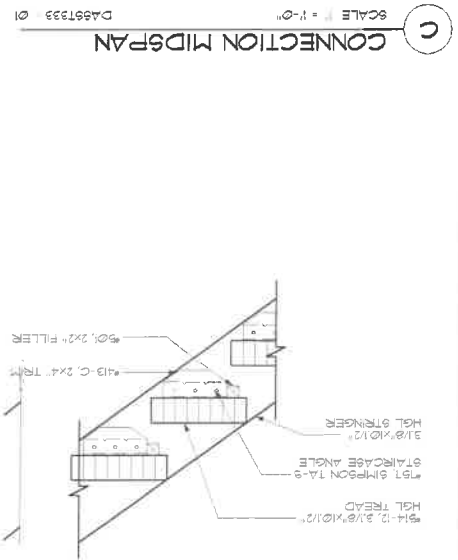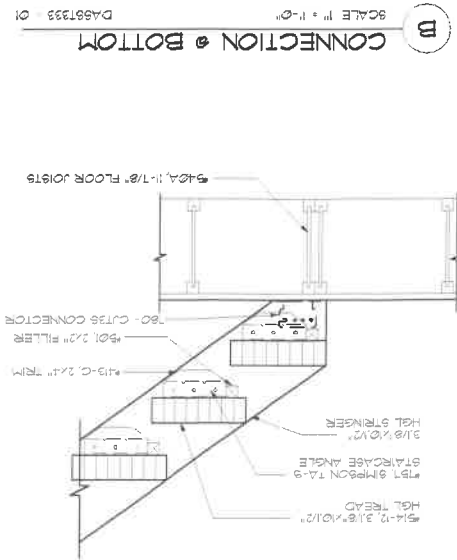

HANDRAIL EXAMPLES

DAS95670 - 01

SCROLL TYPE HANDRAIL

of the handrail.

at least than 1 1/2 inches (38 mm) between the wall

vertical projecting from a wall shall have a space or

notreals with no sharp corners.

horizontal projecting from a wall shall have a smooth

portion of handrails gripping surfaces. The

shall have an equivalent gripping surface

(mm) in cross-sectional dimension of the handra

and 1 1/4 inch, nor more than 2 inches

the horizontal portion of handrails shall not be less

handrails.

terminal.

or shall terminate in metal posts or safety

downward (38 mm) vertical bottom rail. Ends shall be

2 inches

dimension of the stair nosing shall not be less than 2 inches

in length and at least one handrail shall be continuous in length

Handrails shall be continuous in length and at least one

dimension of tread and

be placed so that it is 38 inches (965 mm) above the floor or more

top of handrail.

Handrails shall be continuous in length and at least one

shall permit a 4" diameter sphere to pass through.

openings of stairs. Maximum size of openings in guardrails shall not permit a 4" diameter sphere to pass through.

sufficient for open areas with minimum width of 34" x 36"

nosings of treads.


heights where constructing individual steps.



Contrast color to ensure equal footing

across the handrail for height measurement

measured across the handrail for height measurement

STAIRWELL / HANDRAIL NOTES

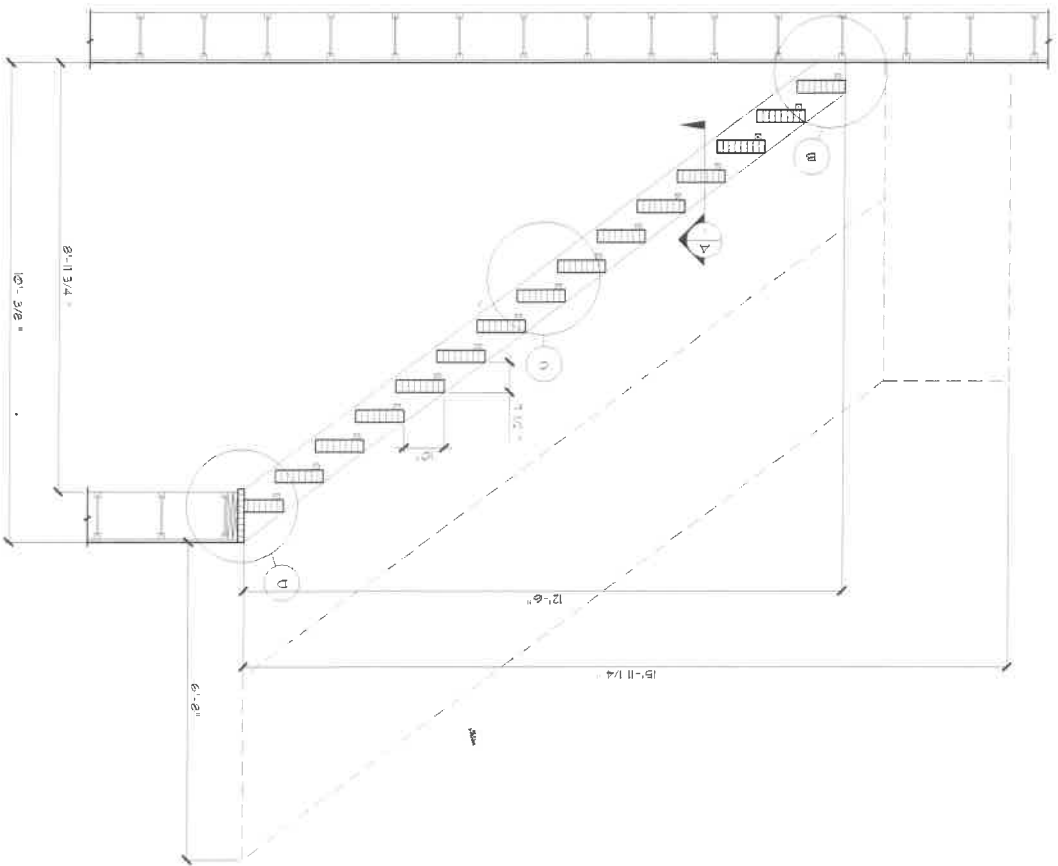[illegible]




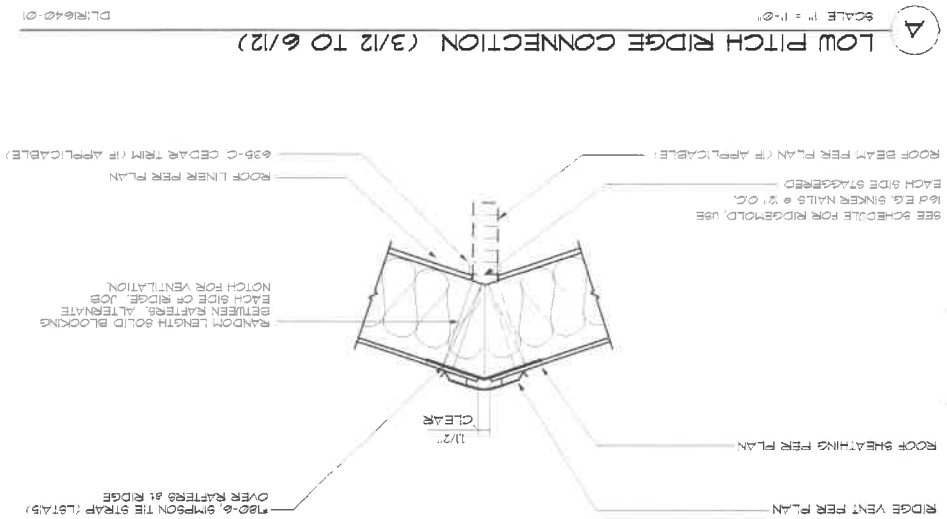
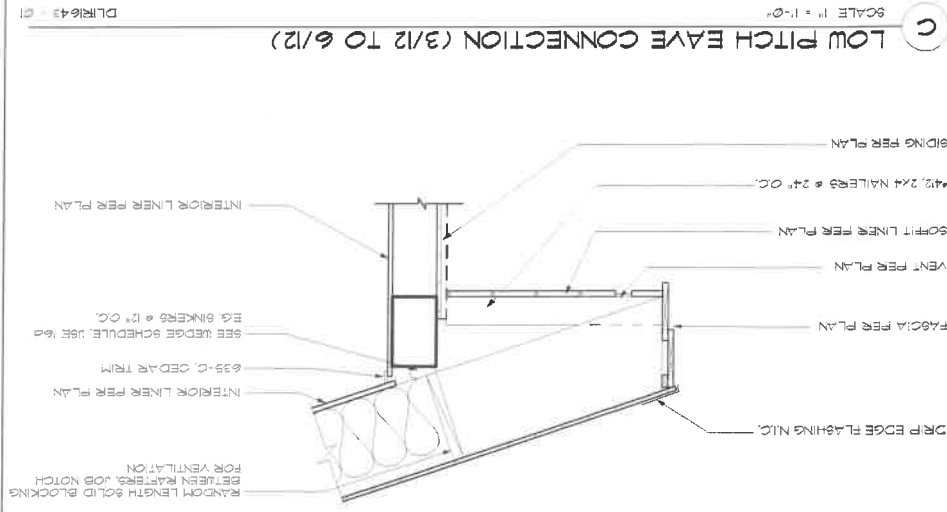


PITCH	WEDGE PART *	RIDGEMOLD PART *
3/12	JOB CUT FROM *412	JOB CUT FROM *412
4/12	*616	*616
5/12	JOB CUT FROM *412	JOB CUT FROM *412
6/12	*621	*622
7/12	JOB CUT FROM *412	JOB CUT FROM *412
8/12	*625	*624
9/12	JOB CUT FROM *322	JOB CUT FROM *322
10/12	JOB CUT FROM *322	JOB CUT FROM *322
11/12	*614	*615
12/12	*637	*619

NOTE IF WEDGE IS USED WITH A FLANK
MATERIAL, THEN THE WEDGE AND RIDGEMOLD PART NUMBER
WILL HAVE AN "F" DESIGNATION. IE. 616-F

WEDGE SCHEDULE

WEDGESCH

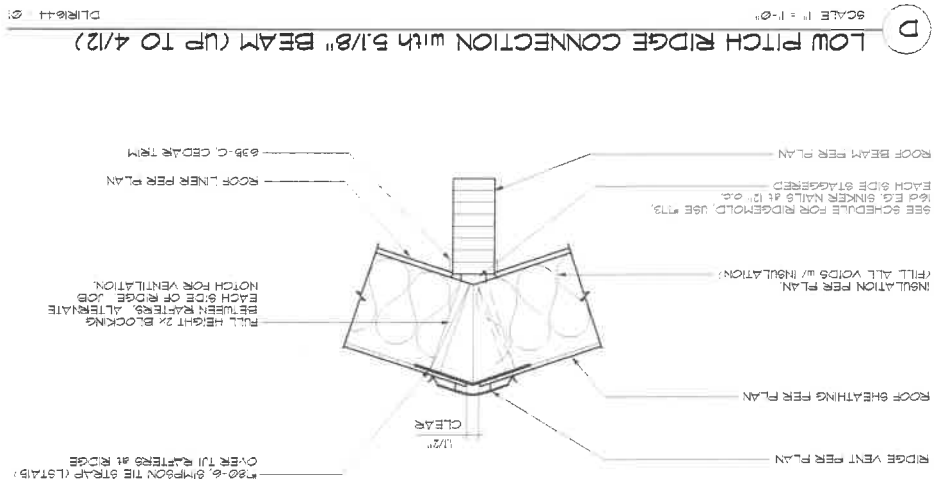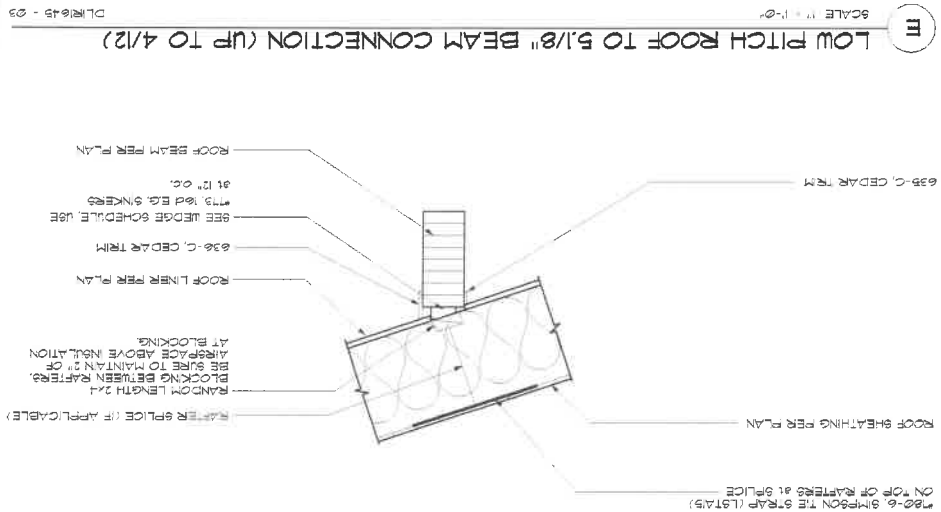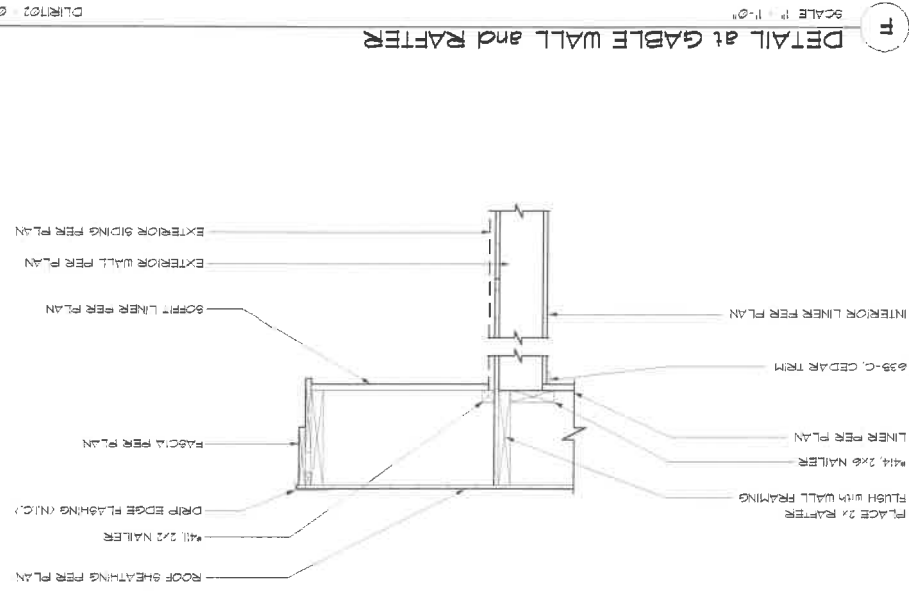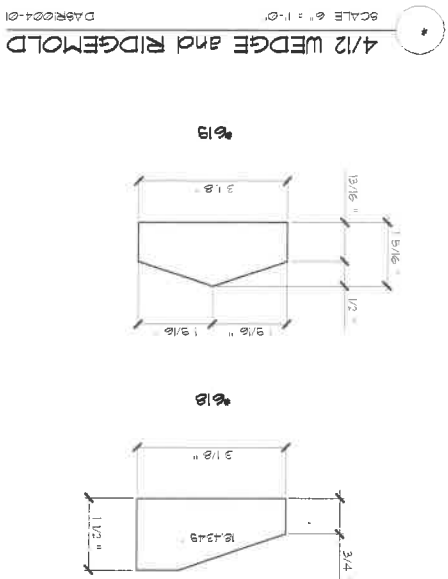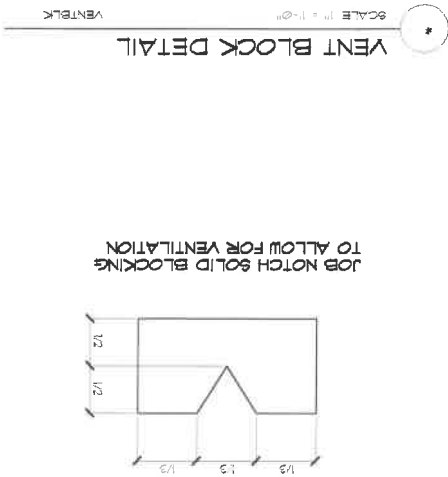

HOMEOWNER	ORDER NUMBER	ORIGINAL SHEET SIZE	DATE	BY
MARK AND ROBERTA FLYTEAR	K5-40504	22" x 34"	10/2/01	R-21
DISTRIBUTOR	PAGE	DRAWN BY	REVISIONS	
KODIAK RIDGE FINE HOMES LLC	1	R-21		
SERIES	MODEL	DATE	FINAL FERTIL PLANS	
F-000 57A5E	MOHANTAN V107A	1/8/07		
		DRAWING NUMBER	ATTACHMENT	
		40504-11C2		
		"I, the undersigned, certify that the information contained in this drawing is true and correct to the best of my knowledge and belief, and that I am not providing any false or misleading information." _____ Signature of the Designer/Engineer		
		BY INITIATING THE BLOOMS BELOW YOU ARE ACCEPTING THE TERMS AND CONDITIONS CONTAINED ON THIS PAGE HAS BEEN REVIEWED AND APPROVED. DEALER APPROVED _____ DATE _____		
		CUSTOMER APPROVED _____ DATE _____		


EXT. WALL TRIM SCHEDULE

SIDING TYPE	TRIM PART #
#462 (1 x 6 VERT. T&G)	RE-CUT SIDING
#425 (1 x 6 BEVEL)	#460-C
#430 (1/4 x 8 BEVEL)	#460-C
#452 (1 x 8 HORIZ. T&G)	RE-CUT SIDING
#427 (HARDPLANK)	#460-C
#450 (ROUND LOG)	#43-C

ON HOUSES WITH PRE-STAINED SIDING
THE PART DESIGNATION WILL CHANGE
FROM "C" TO "H"


SCALE 1/2" = 1'-0"
DASHU300 - 01

BLOCKING CONNECTION at EAVE

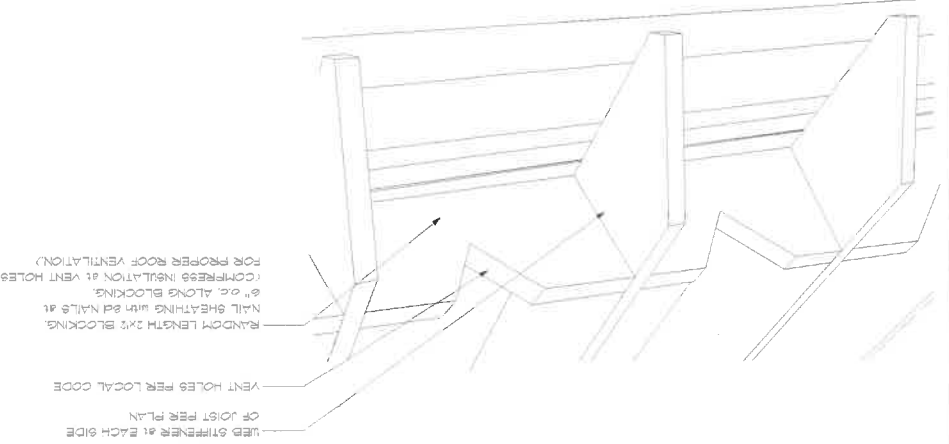


SCALE 1/2" = 1'-0"
DLR302 - 01

BLOCKING and STRAP CONNECTION at RIDGE

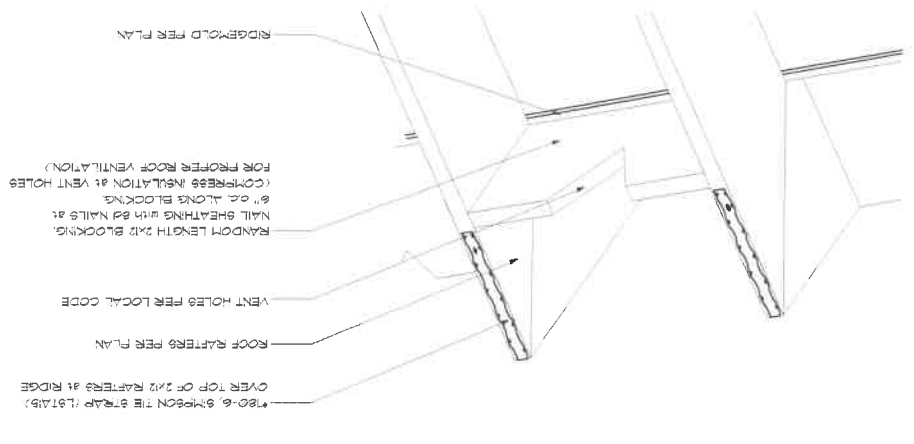


SCALE 1/2" = 1'-0"
DLR303 - 01

ISOMETRIC OF PERIMETER WALL CONSTRUCTION

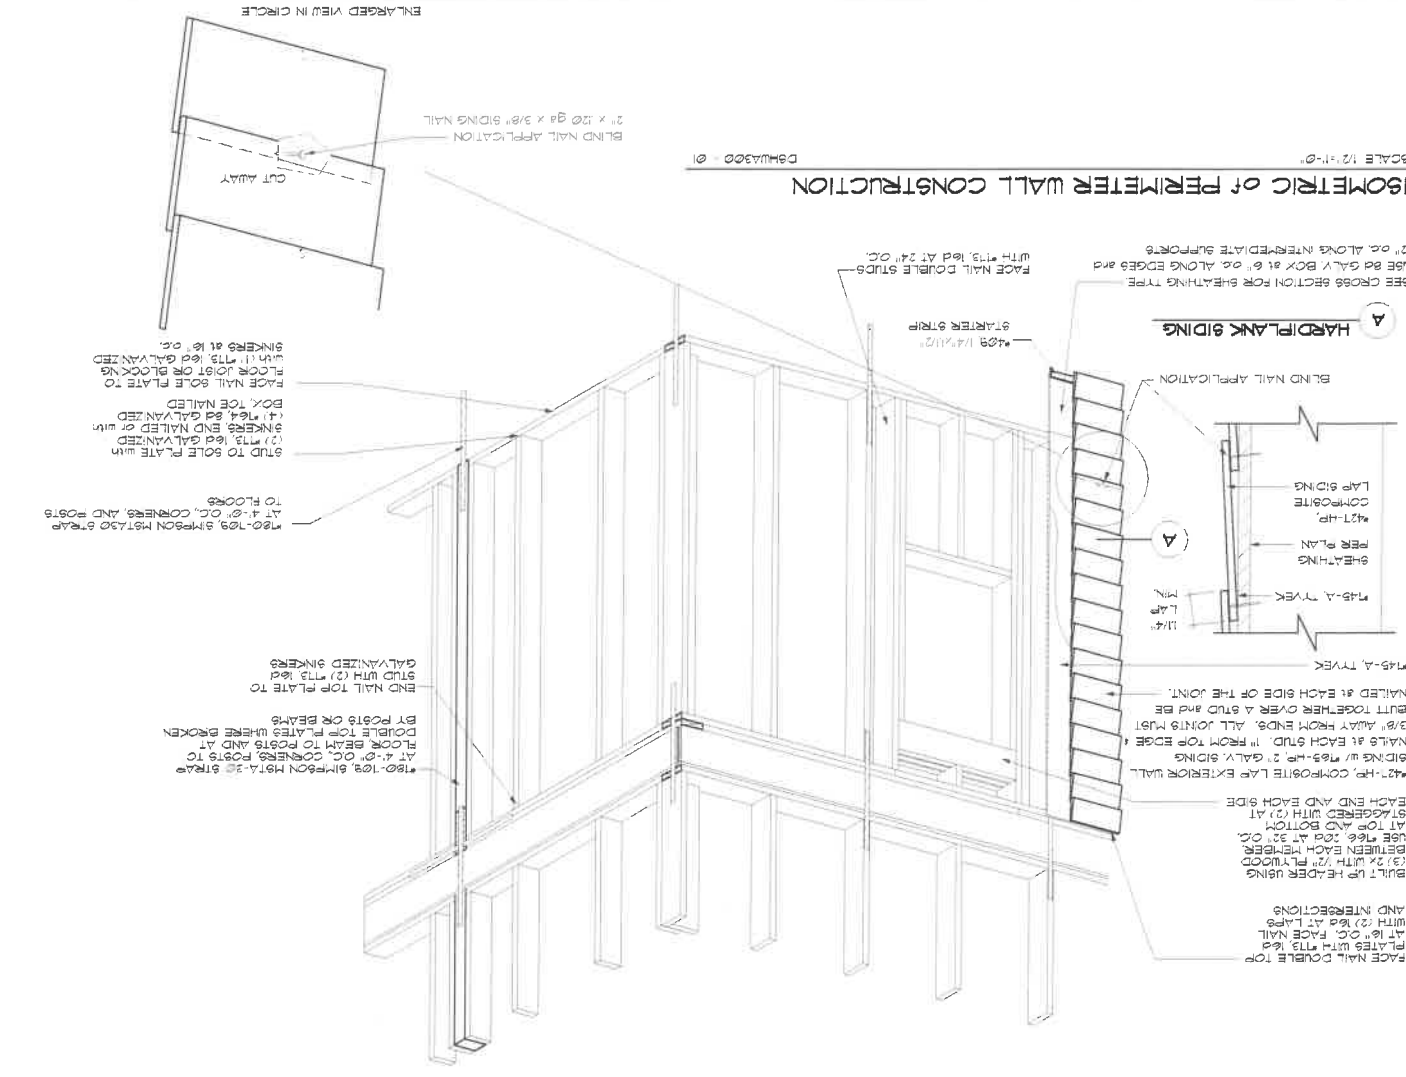


SCALE 1/2" = 1'-0"
DASHU300 - 01


CORNER DETAIL (HORIZONTAL SIDING)

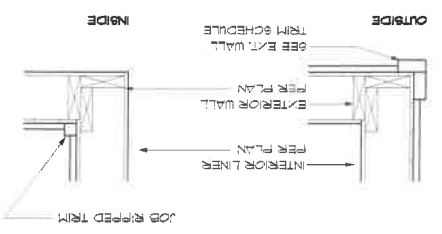

PLYWOOD SPLICE

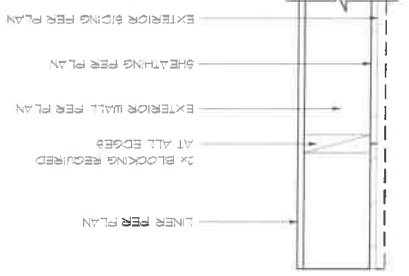


CONTINUOUS LOAD PATH

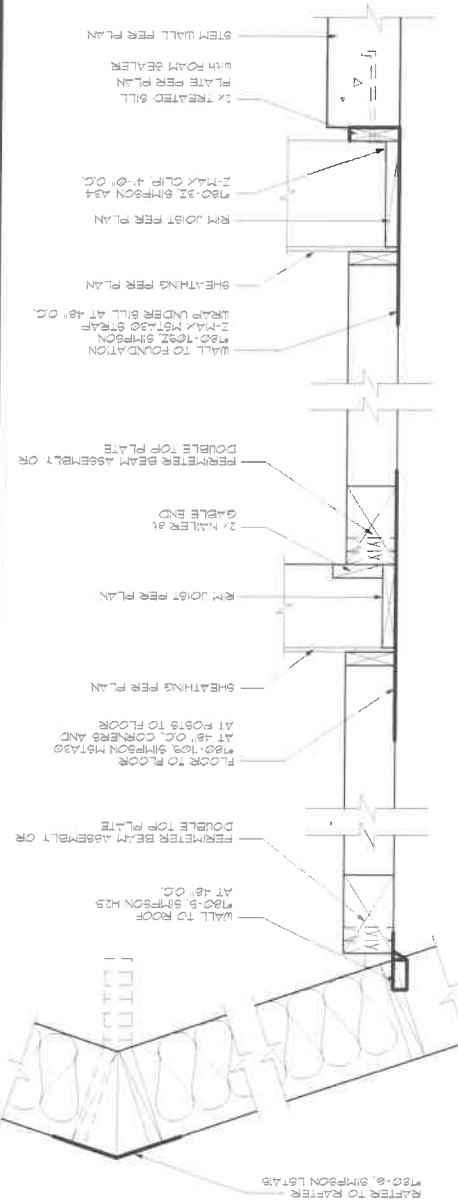


NOT TO SCALE
DASHU700 - 01

POST ORIENTATION DETAILS

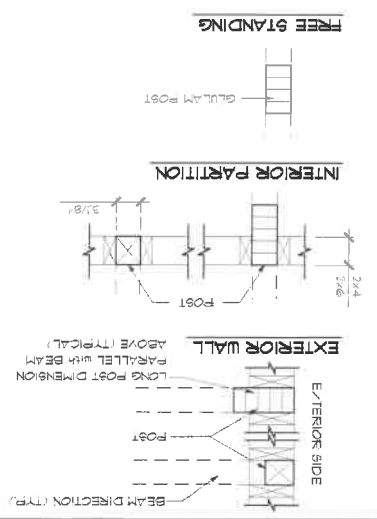

SCALE 1/2" = 1'-0"
DASHU300 - 01

TYPICAL BUILT UP HEADER

 

SCALE 1/2" = 1'-0"
DASHU300 - 01

ORDER NUMBER
K5-40504

PAGE
16

HOMEOWNER
HASK and ROBERTA FUYEAR

DISTRIBUTOR
KODIAK RIDGE FINE HOMES LLC

SERIES
PACIFIC STAR

MODEL
MOUNTAIN VISTA

ORIGINAL SHEET SIZE
22" x 34"

DRAWN BY
KAT

DATE
1/8/07

DRAWING NUMBER
40504-LCC

SEE INHOUSE EVALUATION SERVICE REPORT
FOR A MORE DETAILED ANALYSIS. ANY
CHANGES TO THIS DOCUMENT ARE
SUBJECT TO REEXAMINATION, REVISIONS,
AND POSSIBLE CLOSING.

"This drawing is considered proprietary."
It is not to be reproduced, nor is the
information contained to be used to
produce products, unless written consent
is first obtained from Lindal Cedar
Homes."

Lindal Cedar Homes

BY INITIATING THE BLOCKS BELOW YOU
ARE CONFIRMING THAT THE INFORMATION
CONTAINED ON THIS PAGE HAS BEEN
REVIEWED AND APPROVED.

DEALER APPROVED

DATE

CUSTOMER APPROVED

DATE

DATE

1/8/07

PRELIMINARY PLANS

3/15/07

FINAL PERMIT PLANS

4/17/07

APPROVED

DATE

1/13

REVISIONS

BY

DATE

REVISION

BY

DATE

REVISION

GENERAL NOTES


1. THE USE OF SHIMS AROUND WINDOWS IS COMMON PRACTICE. HOWEVER, THESE SHIMS ARE NOT SHOWN ON THE DETAILS. 6/2x6 & 1x6 PLACEMENT MAY VARY, TOLERANCES HAVE BEEN DESIGNED INTO THE BUILDINGS FOR THEIR USE.
2. ALL JOINTS SUBJECT TO AIR OR WATER INFILTRATION MUST BE ADEQUATELY CAULKED, SUCH AS AROUND WINDOWS, DOORS AND BEAMS RECONSTRUCTING THRU EXT. WALL.
3. ALL CONNECTORS, NUTS, BOLTS & WASHERS ARE AS PER PLANS.
4. IT IS VERY IMPORTANT THAT THE PROW WALL BE CONSTRUCTED ACCURATELY, ACCORDING TO PLANS, TO ENSURE PROPER FIT OF WINDOWS.
5. CLEAR CEDAR TRIM (M1-C, 1/4" & M17-C, 1/2") IF PROVIDED, IS SUPPLIED IN ONE FOOT INCREMENTS. CHECK PARTS LIST FOR LENGTHS AND QUANTITIES. PLEASE VERIFY LOCATIONS FOR ALL PIECES OF CLEAR CEDAR TRIM.
6. SOME MATERIALS CALLED OUT IN THESE DETAILS MAY NOT BE PROVIDED BY LCH. REFER TO DESIGN SPECIFICATION SHEET FOR ACTUAL MATERIALS PROVIDED.

EXTERIOR TRIM SCHEDULE

SIDING TYPE	PROW PEAK	PROW CORNER	1 WINDOW OR DOOR NEXT TO FOOT	2 WINDOWS OR DOOR NEXT TO FOOT	WINDOW/DOOR HEAD AND SPREADERS
1 X 6 BEVEL, 1 X 8 HORIZ. T&G	RECT. SIDING (2) M46, 1/2" X 5 1/2"	RECT. SIDING (2) M46, 1/2" X 3 1/2"	NONE	NONE	NONE
CEAR SHINGLES	RECT. SIDING (2) M46, 1/2" X 5 1/2"	RECT. SIDING (2) M46, 1/2" X 3 1/2"	NONE	NONE	NONE
CEAR SHINGLES	RECT. SIDING (2) M46, 1/2" X 5 1/2"	RECT. SIDING (2) M46, 1/2" X 3 1/2"	NONE	NONE	NONE
CEAR SHINGLES	RECT. SIDING (2) M46, 1/2" X 5 1/2"	RECT. SIDING (2) M46, 1/2" X 3 1/2"	NONE	NONE	NONE
CEAR SHINGLES	RECT. SIDING (2) M46, 1/2" X 5 1/2"	RECT. SIDING (2) M46, 1/2" X 3 1/2"	NONE	NONE	NONE

* TRIM MATERIAL WILL HAVE EITHER A "C" DESIGNATION FOR UNFINISHED CEDAR OR AN "M" DESIGNATION FOR PRESTAINED.


DETAIL CONDITION

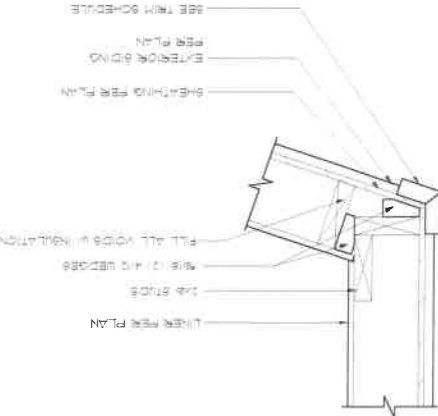

A PROW CORNER DETAIL


SCALE 1/2" = 1'-0"

B PROW FRONT FACE TWO WINDOWS

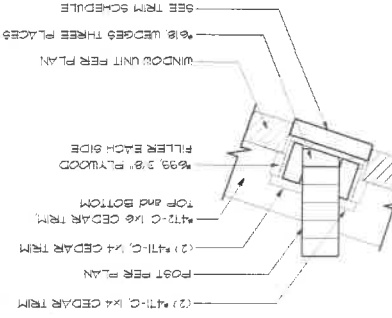


SCALE 1/2" = 1'-0"

C PROW PEAK, TWO WINDOWS

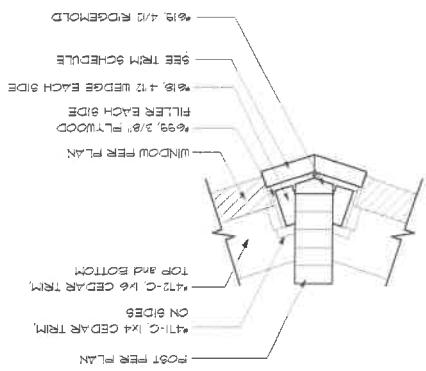


SCALE 1/2" = 1'-0"

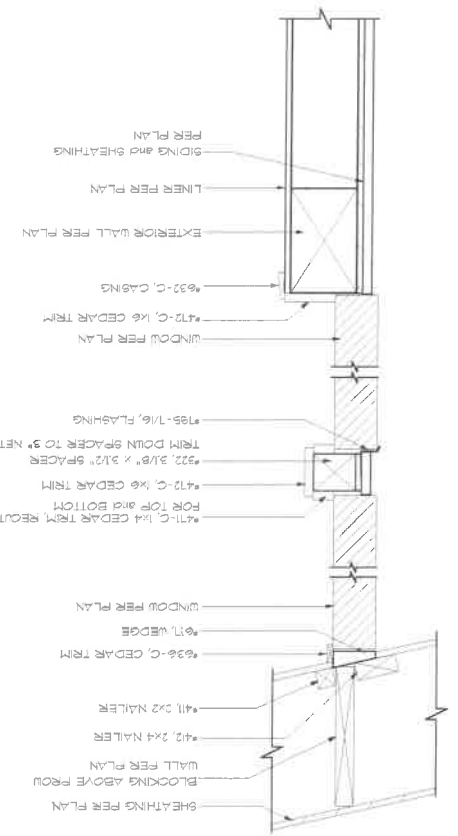


E PROW WALL SECTION

SCALE 1/2" = 1'-0"

D PROW FRONT FACE ONE WINDOW, ONE DOOR

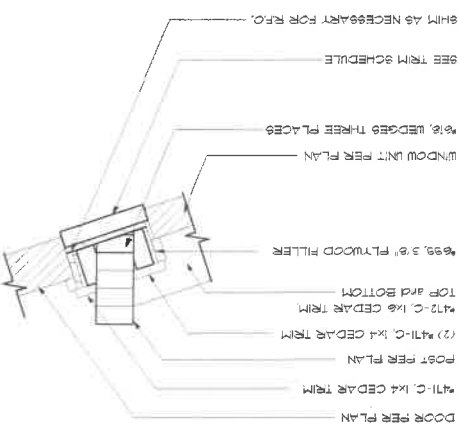

SCALE 1/2" = 1'-0"

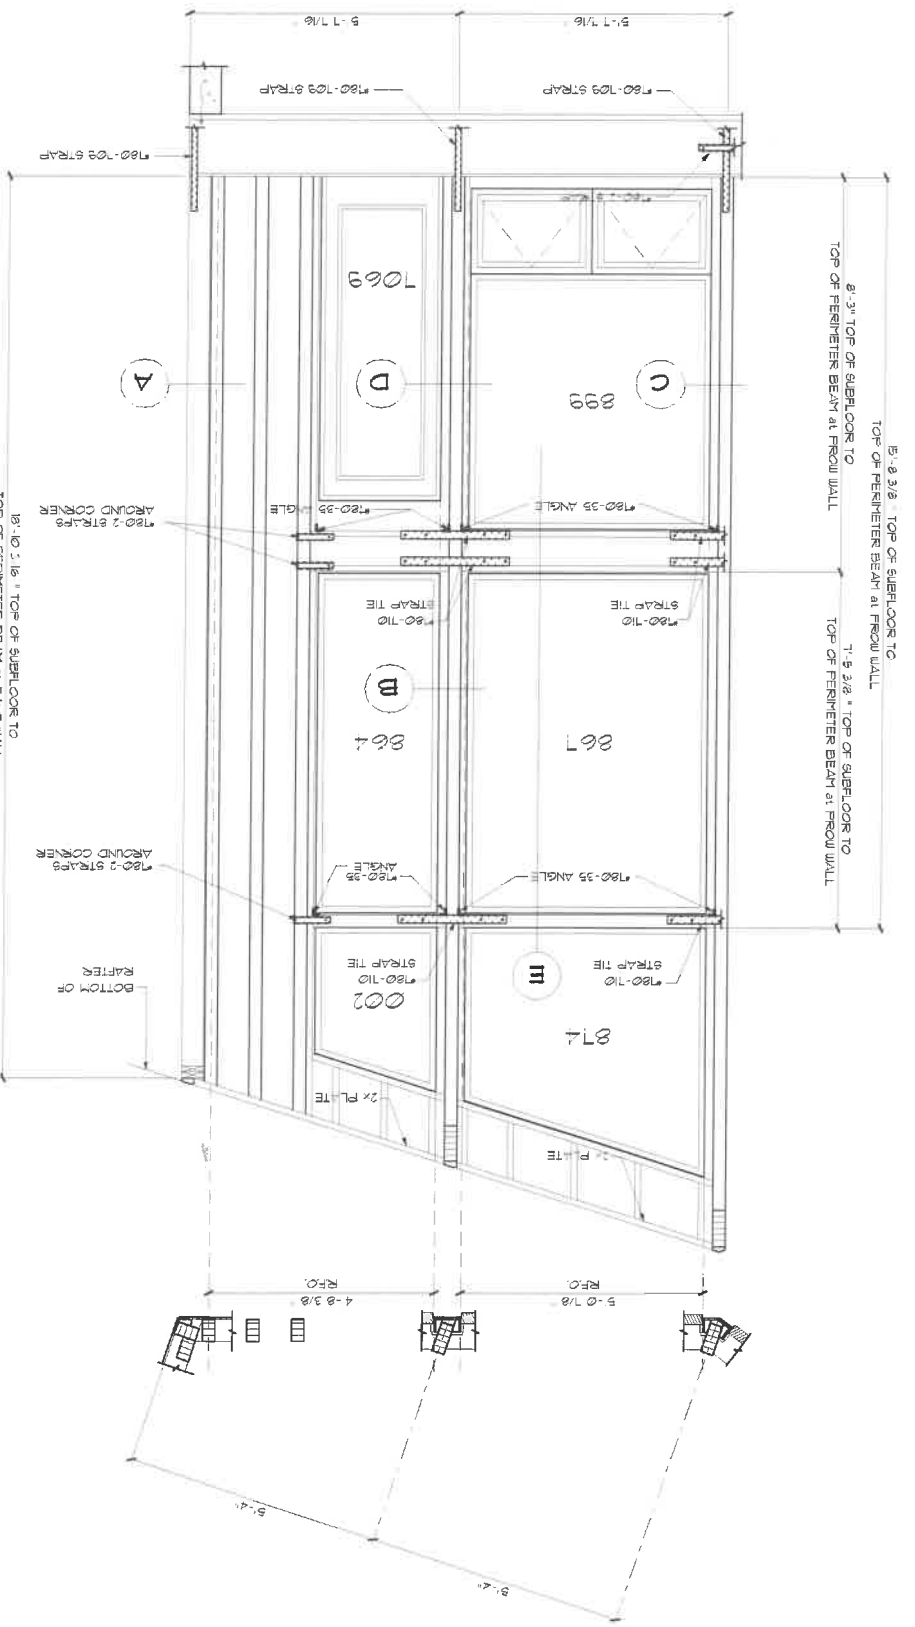

4 MODULE 2 STORY 4/12 PROW

SCALE 1/2" = 1'-0"

FRAMED ELEVATION FOR DETAIL REFERENCE ONLY

A

B

C

IJ

JK

IL

JM

IN

JO

IP

JQ

IR

JS








IT

JU

IV

JW

IX</

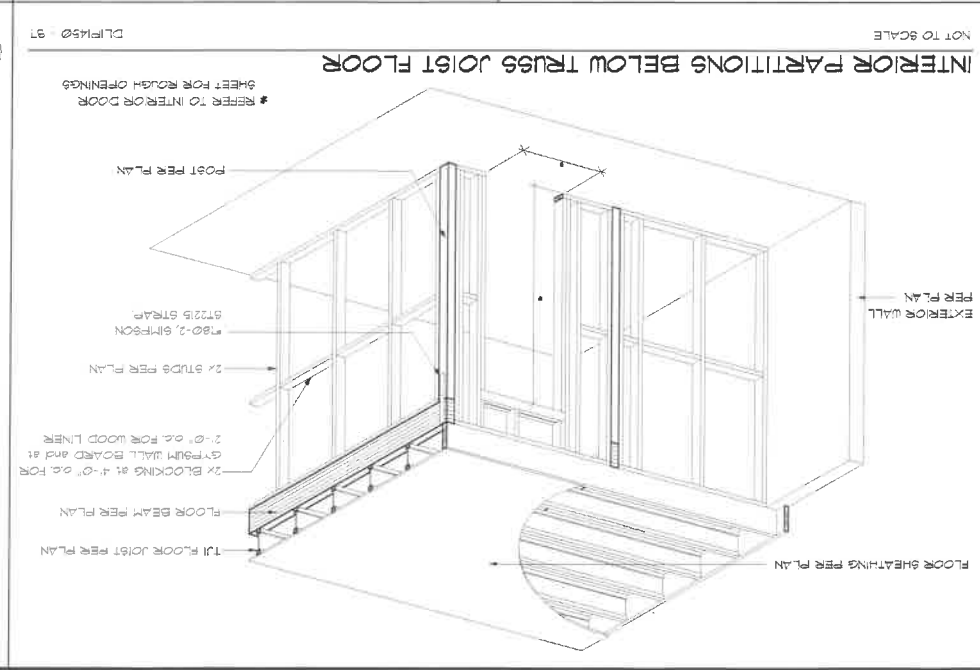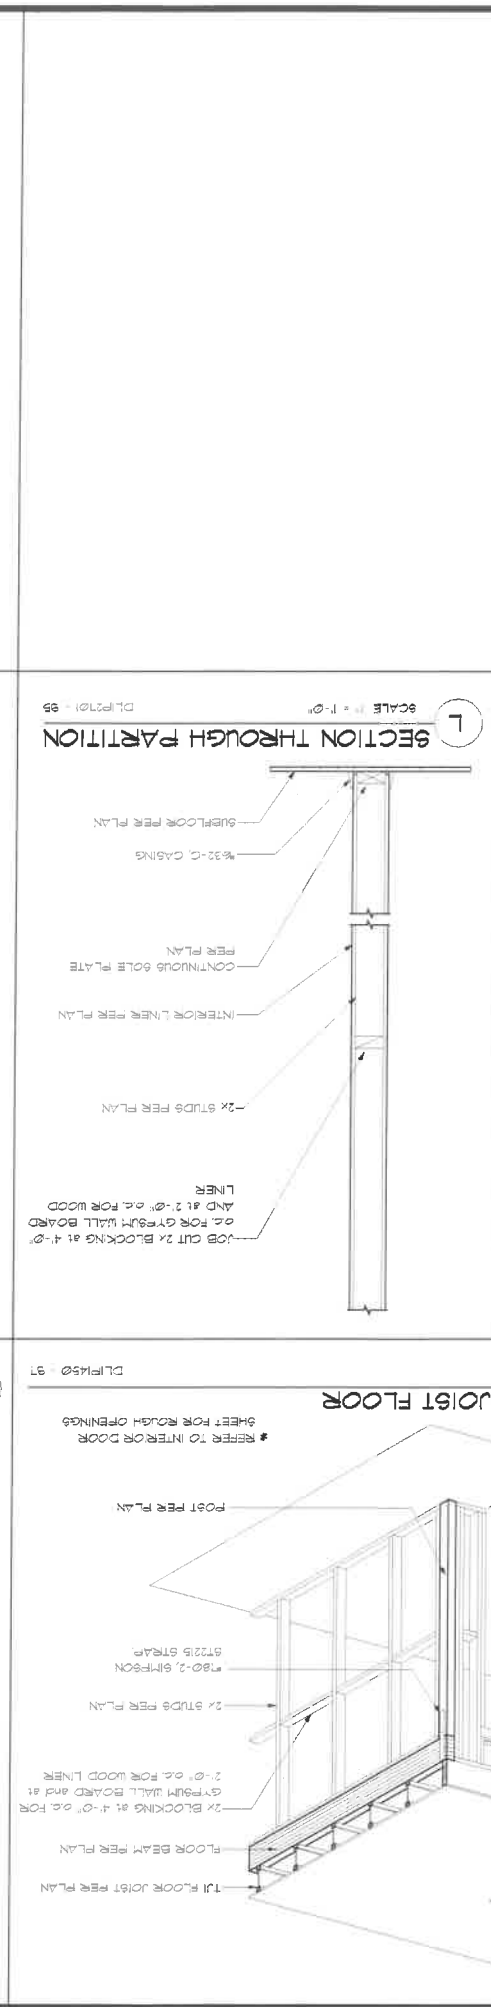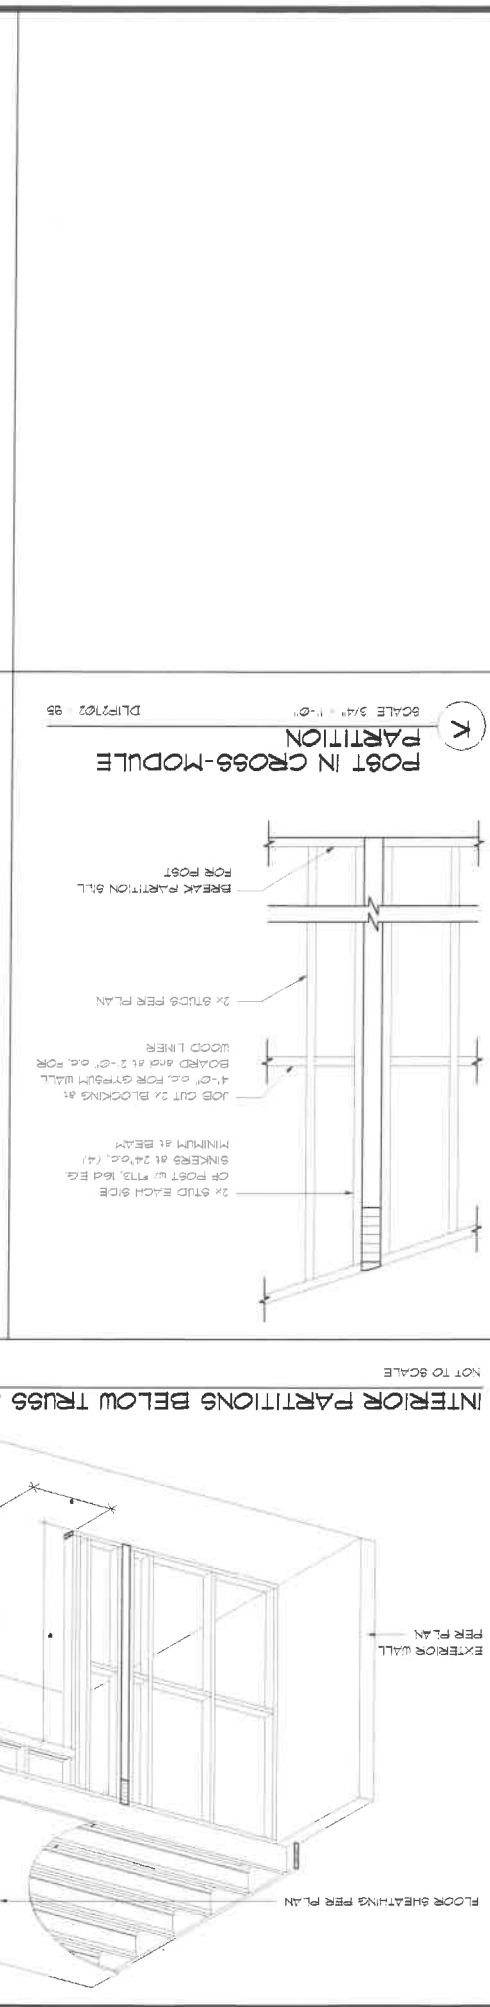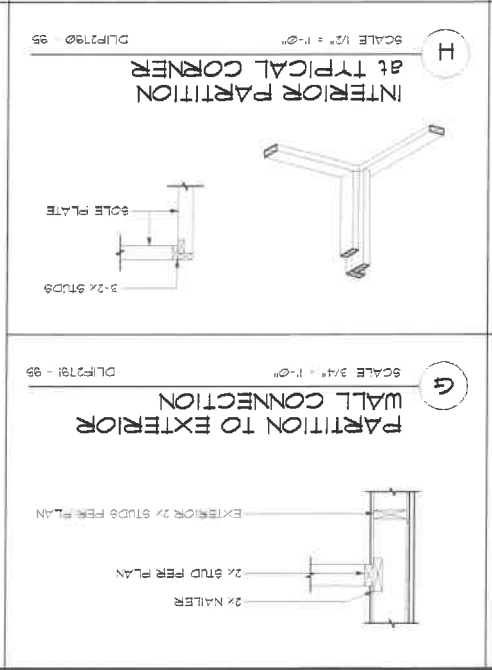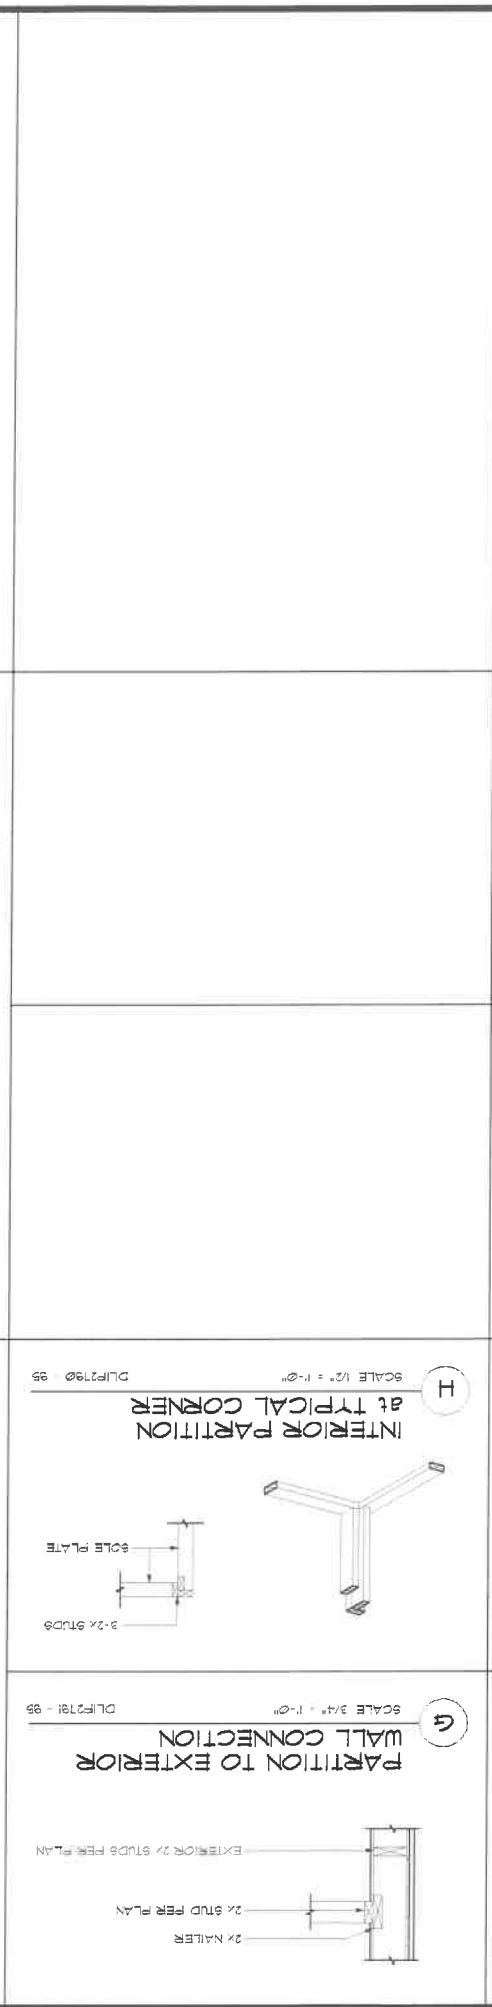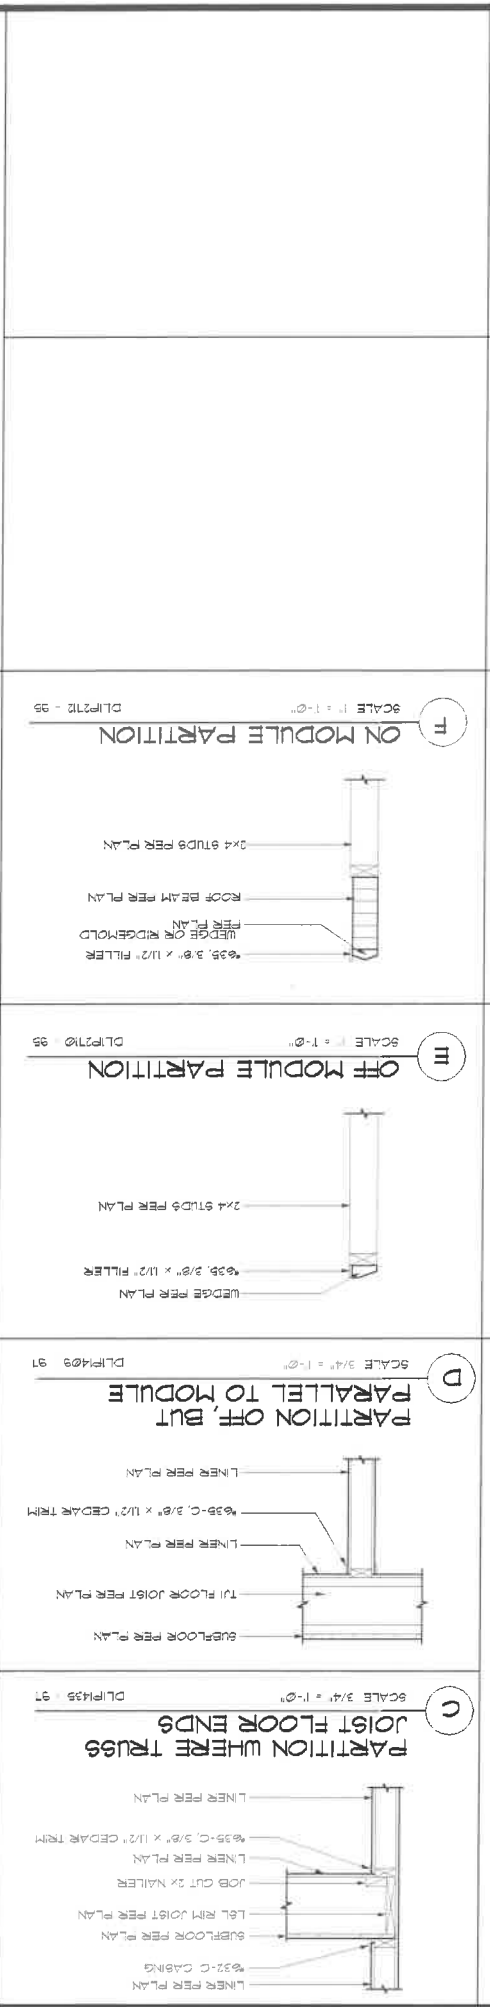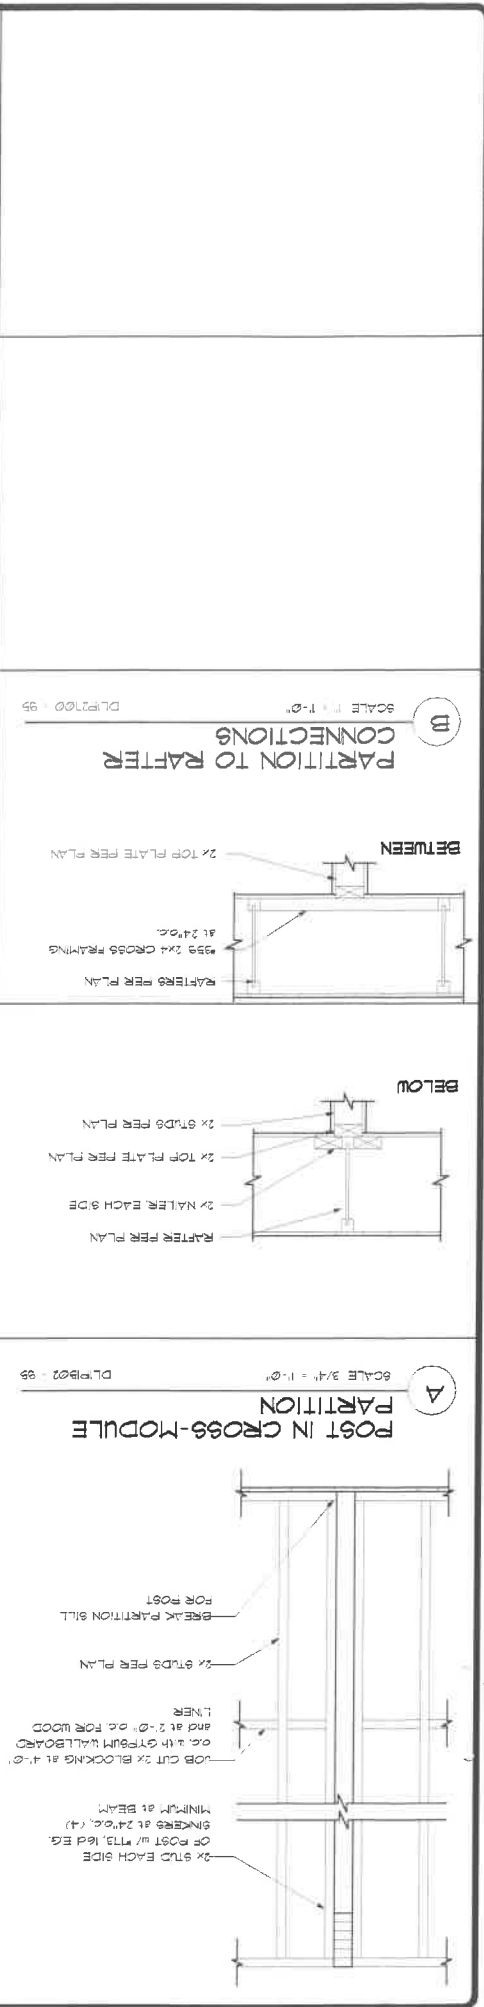

HOMEOWNER MARK and ROBERTA FLYNN DISTRIBUTOR KODIAK RIDGE FINE HOMES LLC SERIES FRESH STRAW MODEL MOUNTAIN VISTA		ORIGINAL SHEET SIZE 22" x 34" DRAWN BY KAT DATE 10/01 DRAWING NUMBER 40504L02		ORDER NUMBER K5-40504 PAGE 10	
SEE INITIAL EVALUATION SERVICE REPORT FOR ALL DIMENSIONAL VALUES. MATERIALS AND FINISHES ARE SUBJECT TO RE-EXAMINATION, REVISIONS AND POSSIBLE CLOSING.		"The drawing is considered proprietary. It is not to be reproduced, nor is the information contained to be used to produce products, unless written consent is first obtained from Lindal Cedar Homes."		BY KAT DATE 3/19/07 REVISIONS 4/17/07 ATTENDANT 4-1 5-1 6-1 7-1	
BY KAT DATE 3/19/07 REVISIONS 4/17/07 ATTENDANT 4-1 5-1 6-1 7-1		


Lindal Cedar Homes

BY INITIALING THE BLOCKS BELOW YOU ARE CONFIRMING THAT THE INFORMATION CONTAINED ON THIS PAGE HAS BEEN REVIEWED AND APPROVED.		DATE		DATE	
DEALER APPROVED				CUSTOMER APPROVED	

BEAM POCKET

SCALE 1/2" = 1'-0"


BEAM POCKET

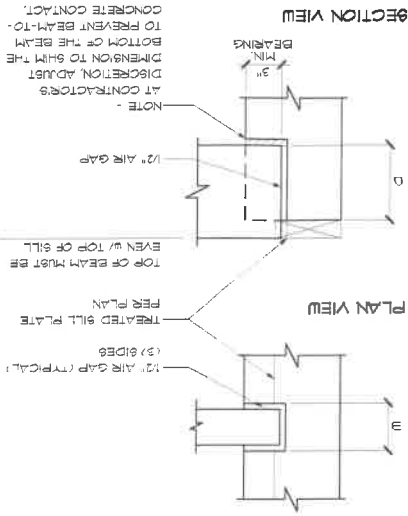


SCHEDULE "A" W=WIDTH D=DEPTH				SCHEDULE "B" W=WIDTH D=DEPTH			
BEAM HEIGHT		2X BUILT-UP BEAMS	3X BUILT-UP BEAMS	6X BUILT-UP BEAMS		6X BUILT-UP BEAMS	
4"	W	D	W	D	W	D	D
2X10S	4"	13/4"	9/2"	13/4"	9/2"	13/4"	9/2"
2X12S	4"	9/4"	5/2"	9/4"	5/2"	9/4"	5/2"

FLOOR TO STEMWALL

0-1 = 100%

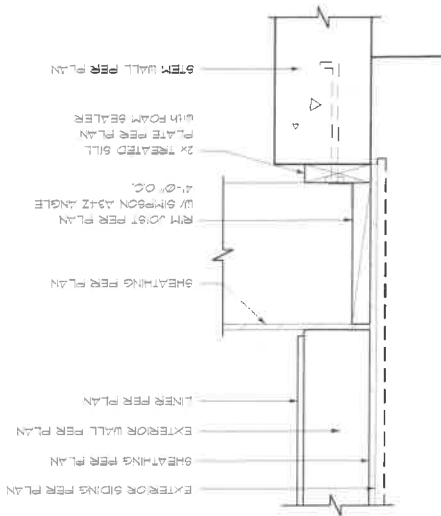


BEAM SPLICE CONNECTION

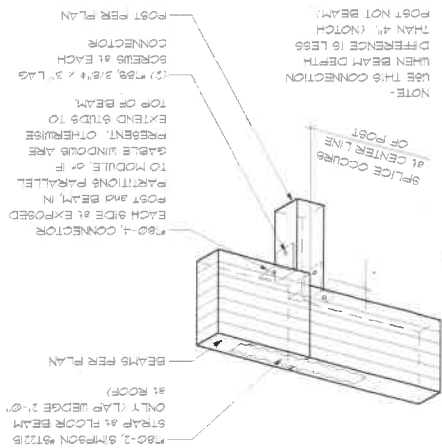
 $\phi_{-1} \cong \mathbb{Z}$ 

BEAM SPLICE IN WALL

0-1 2 3 4 

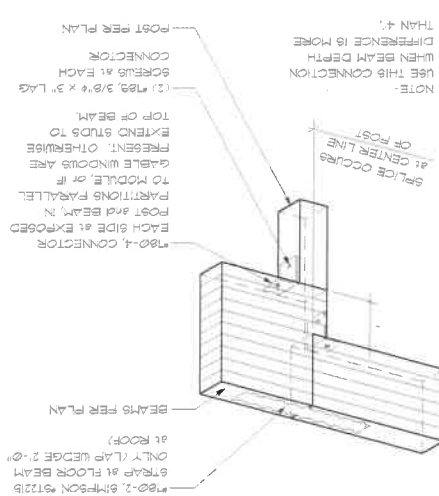


EXPOSED POST TO TRUSS JOIST FLOOR

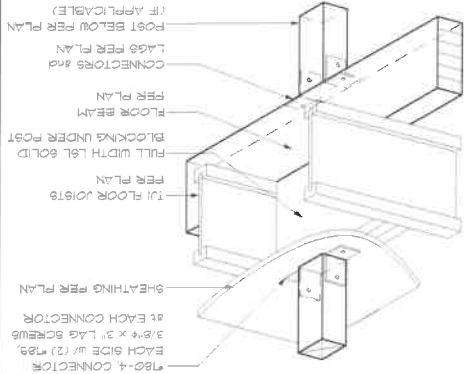

POST TO TRUSS JOIST FLOOR
IN PARTITION - ON MODULE

②-11 7.11 三

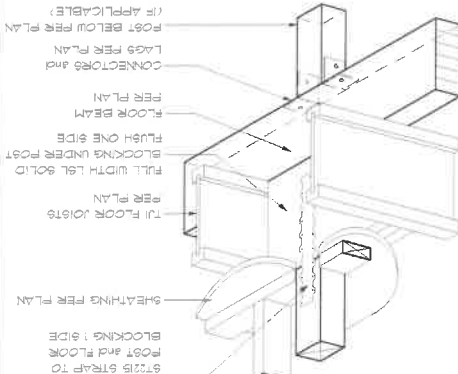

ORDER NUMBER	K9-40504	ORDER NUMBER	22
MARK AND REGISTERED PLAYCAR		ORIGINAL SHEET SIZE	23" x 34"
DISTRIBUTOR		DRAWN BY	RCM
KODAK RIDGE FINE HOMES LLC		DATE	1/8/07
SERIES		DRAWING NUMBER	40504LCS
PROU STATE			
MODEL			
MOUNTAIN VISTA			

SEE NATIONAL EVALUATION SERVICE REPORT NO. 44169 FOR ALTERNATE VALUES AND/OR CONDITIONS OF USE CONCERNING MATERIAL PRESENTED IN THIS DOCUMENT. IT IS THE POLICY OF LINDAL CEDAR HOMES TO PROVIDE THE MOST ACCURATE INFORMATION AND POSSIBLE CLARIFICATION.

"The drawing is considered proprietary. It is not to be reproduced, copied, or information contained to be used to produce products, unless written consent is first obtained from Lindal Cedar Homes."

Lindal Cedar Homes

BY INITIATING THE BLOCKS BELOW YOU ARE CONFIRMING THAT THE INFORMATION CONTAINED ON THIS PAGE HAS BEEN REVIEWED AND APPROVED			
DEALER APPROVED		DATE	
		1/8/07	
CUSTOMER APPROVED		DATE	
		1/8/07	

REVISIONS		BY
1/2/07	FINAL PERMIT PLANS	RCM
3/19/07	FINAL PERMIT PLANS	RCM
4/11/07	APPENDIX	RCM
1-1		1-1
2-1		2-1
3-1		3-1
4-1		4-1
5-1		5-1
6-1		6-1
7-1		7-1