


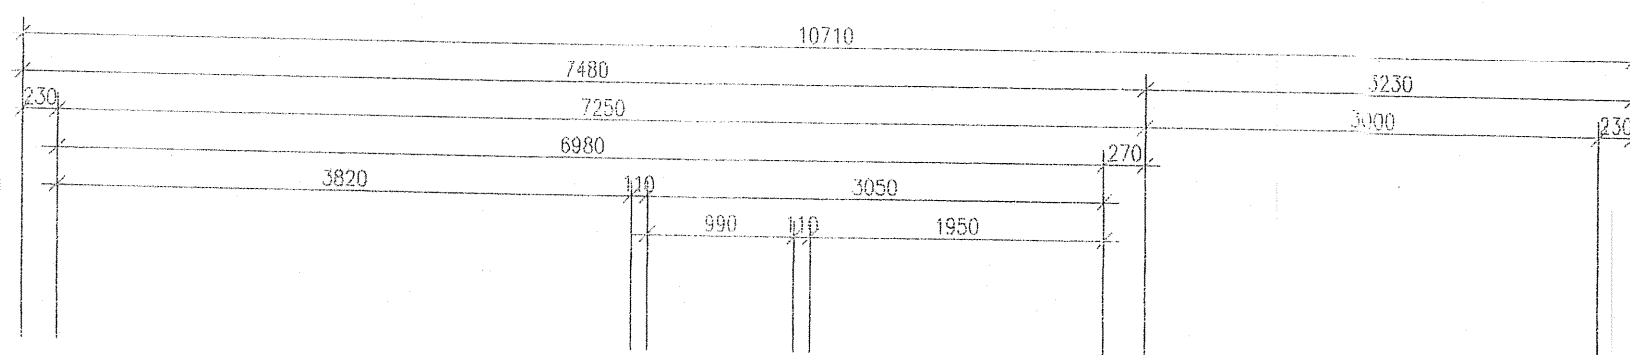


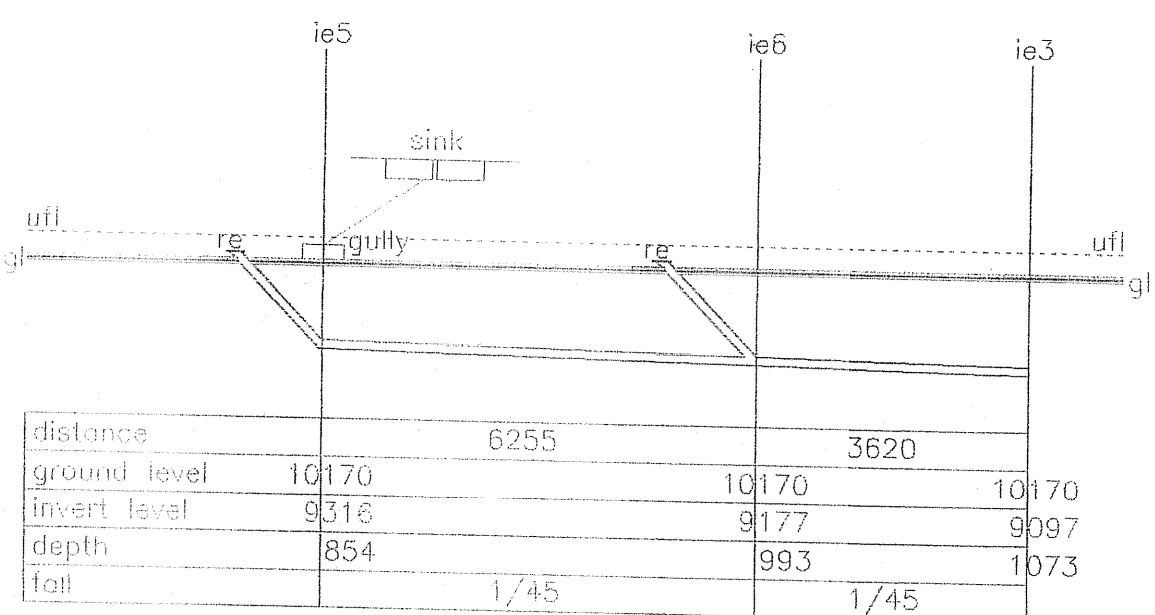

scale 1/100

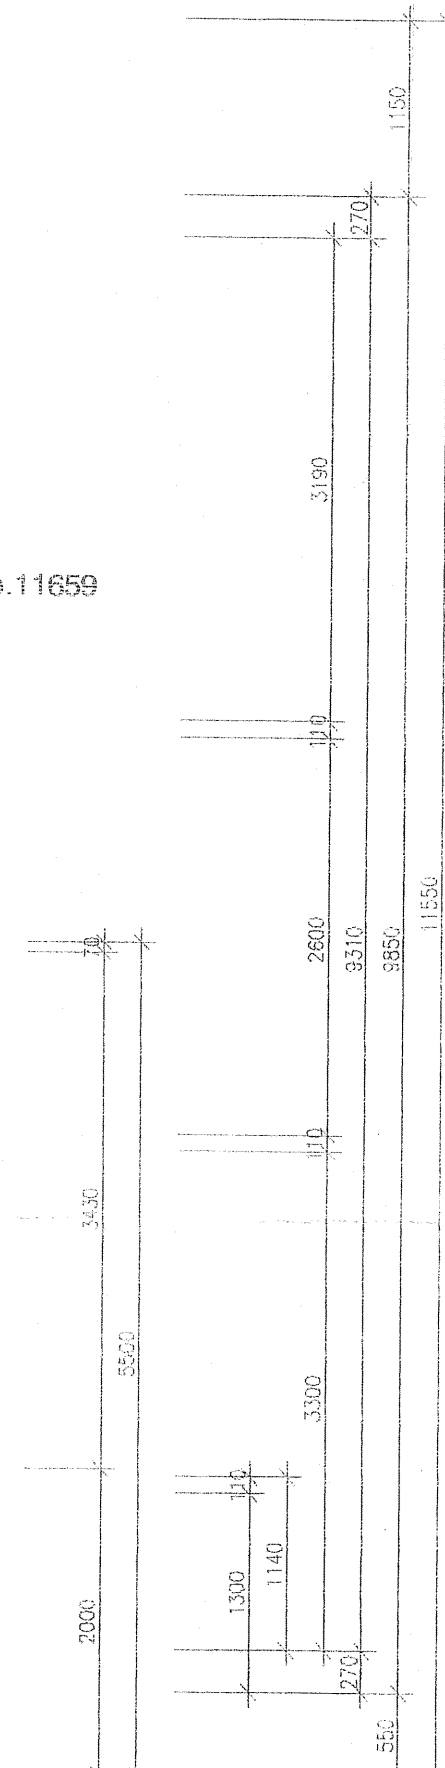


scale 1/50

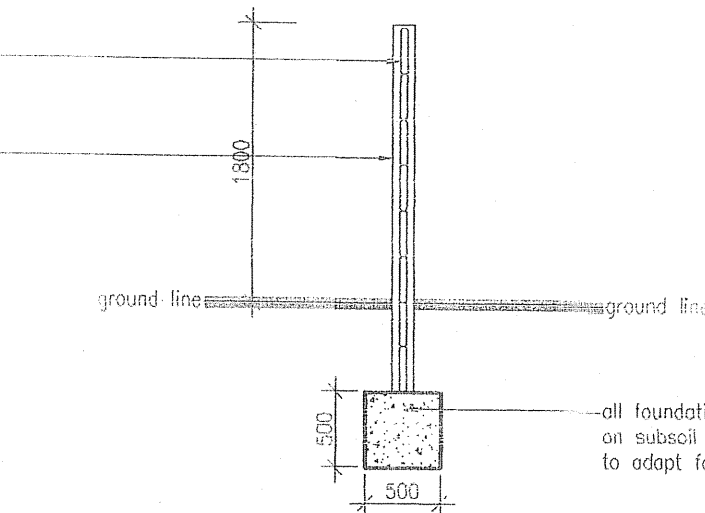

scale 1/50


scale 1/50

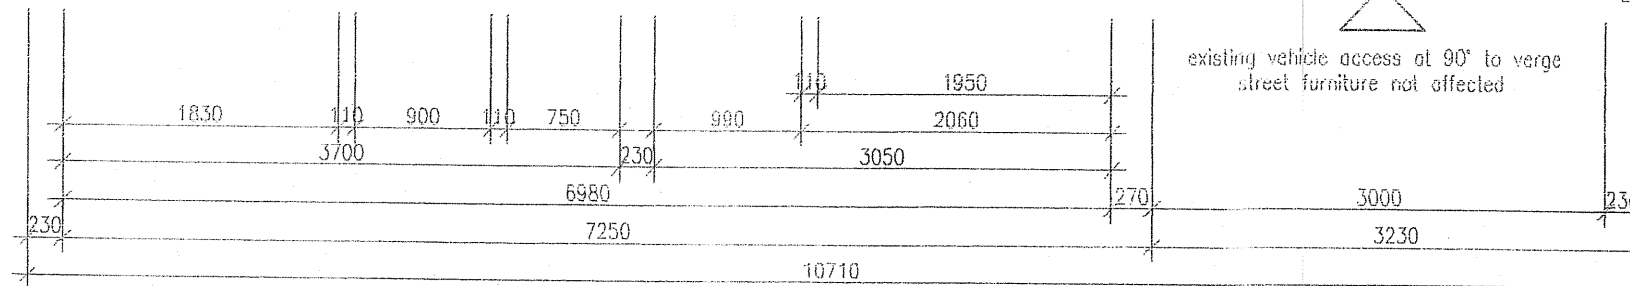

- | list of drawings | |
|------------------|---|
| PAGE NO. | DRAWING TITLE |
| 001/02 | <u>FLOOR PLAN & DRAINAGE SECTIONS</u> |
| 002/02 | SECTIONS, ELEVATIONS & SITE PLAN |

project description

PROPOSED ALTERATIONS TO EXISTING
DWELLING ON ERF NO.11660 PART OF
HYBRID SUBDIVISION OF ERF NO.11636
DESPATCH FOR SPEC HOLDING TRUST

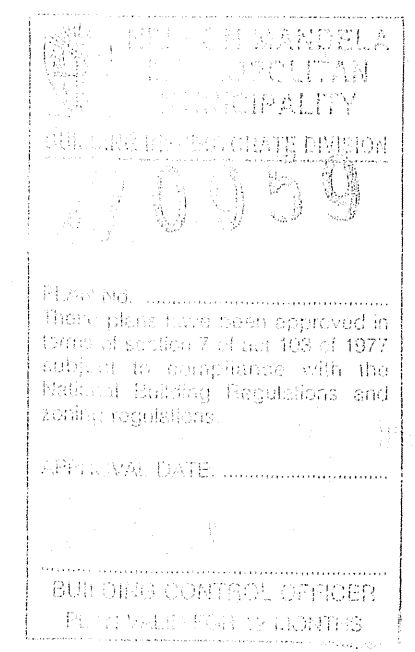

ANDRE RAHL
BUILDING DESIGNERS

Tel / Fax: (041) 582 4143 - Cell: 082 466 1475
email: andrerahl@rmweb.co.za
P/SArcHt. SACAP reg no. ST 1085

60 EVATT STREET - CENTRAL - PORT ELIZABETH - 6001