
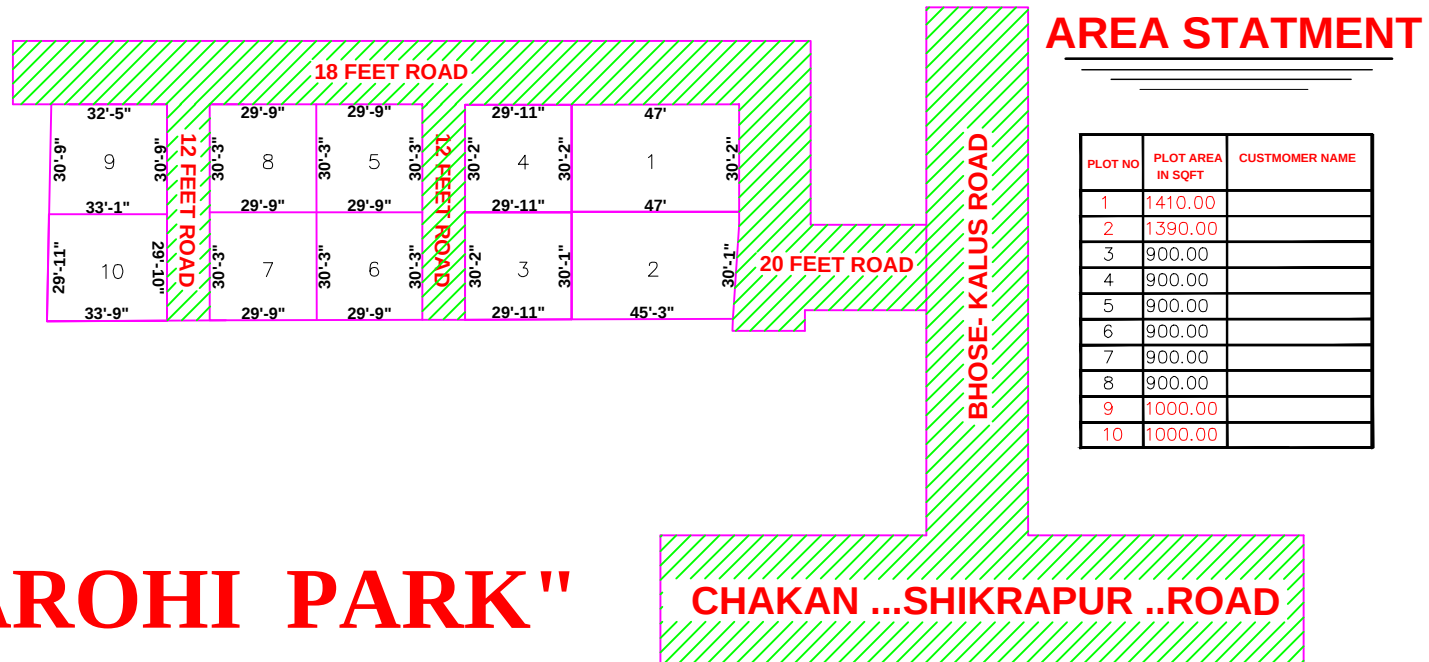


PROPOSED LAYOUT FROM GAT NO = 745

VILLAGE:BHOSE ,TAL:KHED,DIST,PUNE

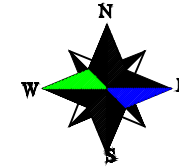

"AROHI PARK"

CONT .8605257367 , 7887930383