




REAR / WEST / PILGRIM PATH 2D ELEVATION



FRONT / EAST / WOODLAND ROAD 2D ELEVATION



GREAT ROOM SIDE / SOUTH 2D ELEVATION

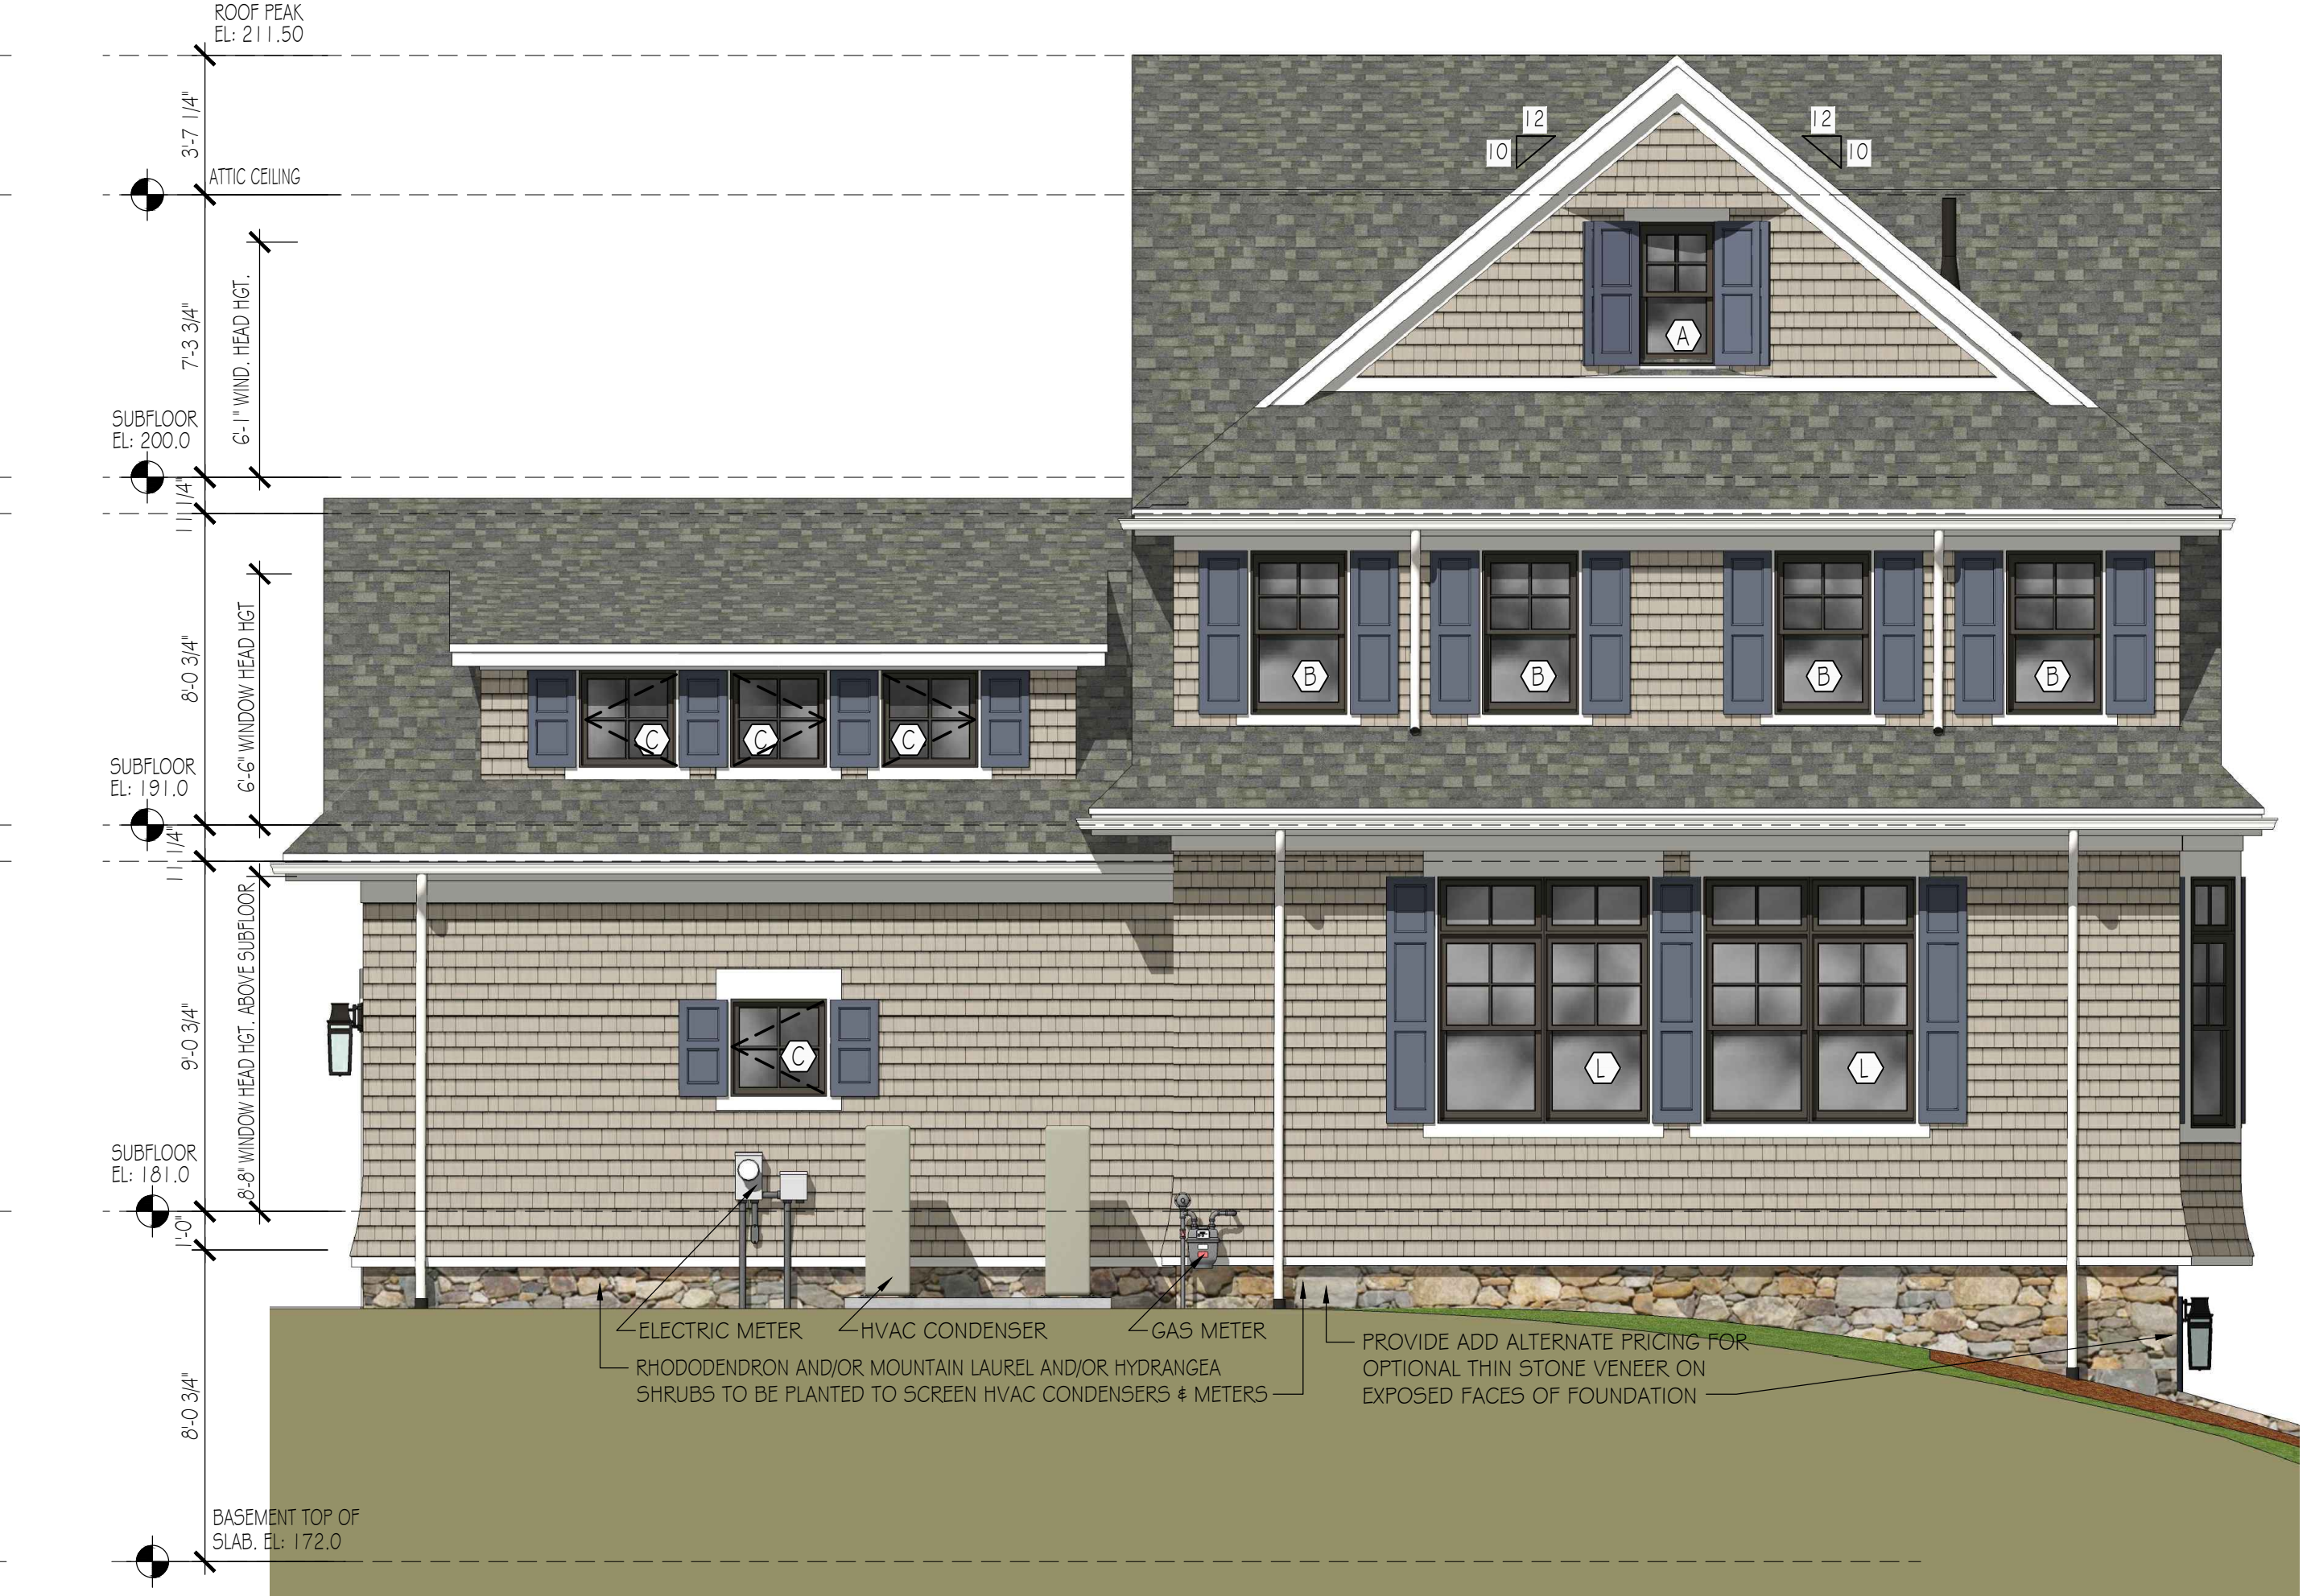

GARAGE SIDE / NORTH 2D ELEVATION

PROJECT NAME
Woodland Grove

PROJECT ADDRESS:
28 Woodland Road
Wayland, MA 01778

KEVIN NEPRUD & ASSOCIATES LLC. (KNA)
GRANTS PERMISSION TO BUILD THIS HOME
ONE TIME AT THE PROJECT ADDRESS
NOTED ABOVE. THIS HOME SHALL NOT BE
BUILT AT ANY OTHER LOCATION WITHOUT
WRITTEN CONSENT FROM KNA.

Kevin Neprud
&
Associates

34 Pilgrim Path
Wayland, MA 01778
Phone: 508 545-2770
Website: www.kneprud.com

General Notes

STRUCTURAL DESIGN:
NOTE: Specific regional design criteria were
assumed for the structural design including beams,
headers, framing member sizes and spacing that
varies from requirements in your region. Engage a
qualified structural engineer who is familiar with the
specific requirements in your region to confirm that
the home fully meets all current federal, state and
local codes and requirements in your location and
correct everything that does not meet codes and
requirements.

ARCHITECTURAL DESIGN:
NOTE: Specific design criteria were assumed
when creating this design. Engage a qualified
architect who is familiar with the specific
requirements in your region to confirm that the
design meets the most current local design criteria
and code requirements in your location and correct
anything that does not meet codes and
requirements.

COPYRIGHT KNA © 2020
THESE DRAWINGS AND THE DESIGN THEY
REPRESENT ARE NOW AND REMAIN THE
SOLE PROPERTY OF KEVIN NEPRUD &
ASSOCIATES LLC.

SHEET TITLE:
2D Exterior
Elevations

Sheet Size 24" x 36"

Project number 654020KNA
Date 09-06-2024
Drawn by KN
Checked by KN
Scale 1/4" = 1'- 0"

REVISIONS

No.	Description	Date

A-300

WOODLAND GROVE 654020KNA