

**Town & Country**  
Creative Land Solutions

P.O. Box 1085  
Bredasdorp  
7280

Tel. 028 424 1545  
Fax. 028 425 2085  
E-mail: towncountry@vodamail.co.za

© Copyright 2018 Town & Country

PROJECT

**SITE PLAN OF FARMS  
FARMS 297/50 & 297/51, BREDASDORP  
(Sheet 1 of 2)**



Land Surveyors • Town Planners

DRAWN

FT

CHECKED

FT

SCALE

1/20 000 on A4

DATE

May 2018

DWG No.

BR1911

REVISION

Notes:

All dimensions in metres



Nursery  
(Scale Netting)

3/A

Water  
Pipes

2-1-15-201-  
1

Farm 297/51

Farm 297/50

Store  
Water  
Pipes

Transformer

Picnic Area

	init.	date	Notes / Key BH - Borehole	PROJECT		<b>Town &amp; Country</b> <i>Creative Land Solutions</i> P.O. Box 1085 Bredasdorp 7280 Tel. 028 424 1545 Fax. 028 425 2085 E-mail: <a href="mailto:towncountry@vodamail.co.za">towncountry@vodamail.co.za</a> © Copyright 2018 Town & Country
surveyed	FT	April 2018		SITE PLAN OF FARMS FARMS 297/50 & 297/51, BREDASDORP (Sheet 2 of 2)		
drawn	FT	May 2018		Town & Country <i>Creative Land Solutions</i>	Land Surveys • Town Planners	
checked	FT	May 2018				
scale	1/1250 on A3		dwg.no.	BR1911	rev.	



Onicasat

I, THE UNDERSIGNED, HEREBY CERTIFY THAT THE BEACONS OF FARMS 297/50 & 297/51, BREDASDORP HAVE BEEN FOUND OR HAVE BEEN REPLACED WHERE NECESSARY.



**F. TRUTER (PLS 1141)**  
Professional Land Surveyor, November 2014

Ellipsoid : WGS 1984		
System : WG 19° Geographical		
Name	Latitude (S)	Longitude (E)
A	34:38:22,4183 S	19:41:57,5695 E
B	34:38:30,7349 S	19:42:34,5468 E
C	34:38:39,2470 S	19:43:12,8496 E
D	34:39:49,6128 S	19:43:03,6649 E
E	34:39:44,1205 S	19:42:33,9605 E
F	34:39:36,5044 S	19:41:52,7894 E

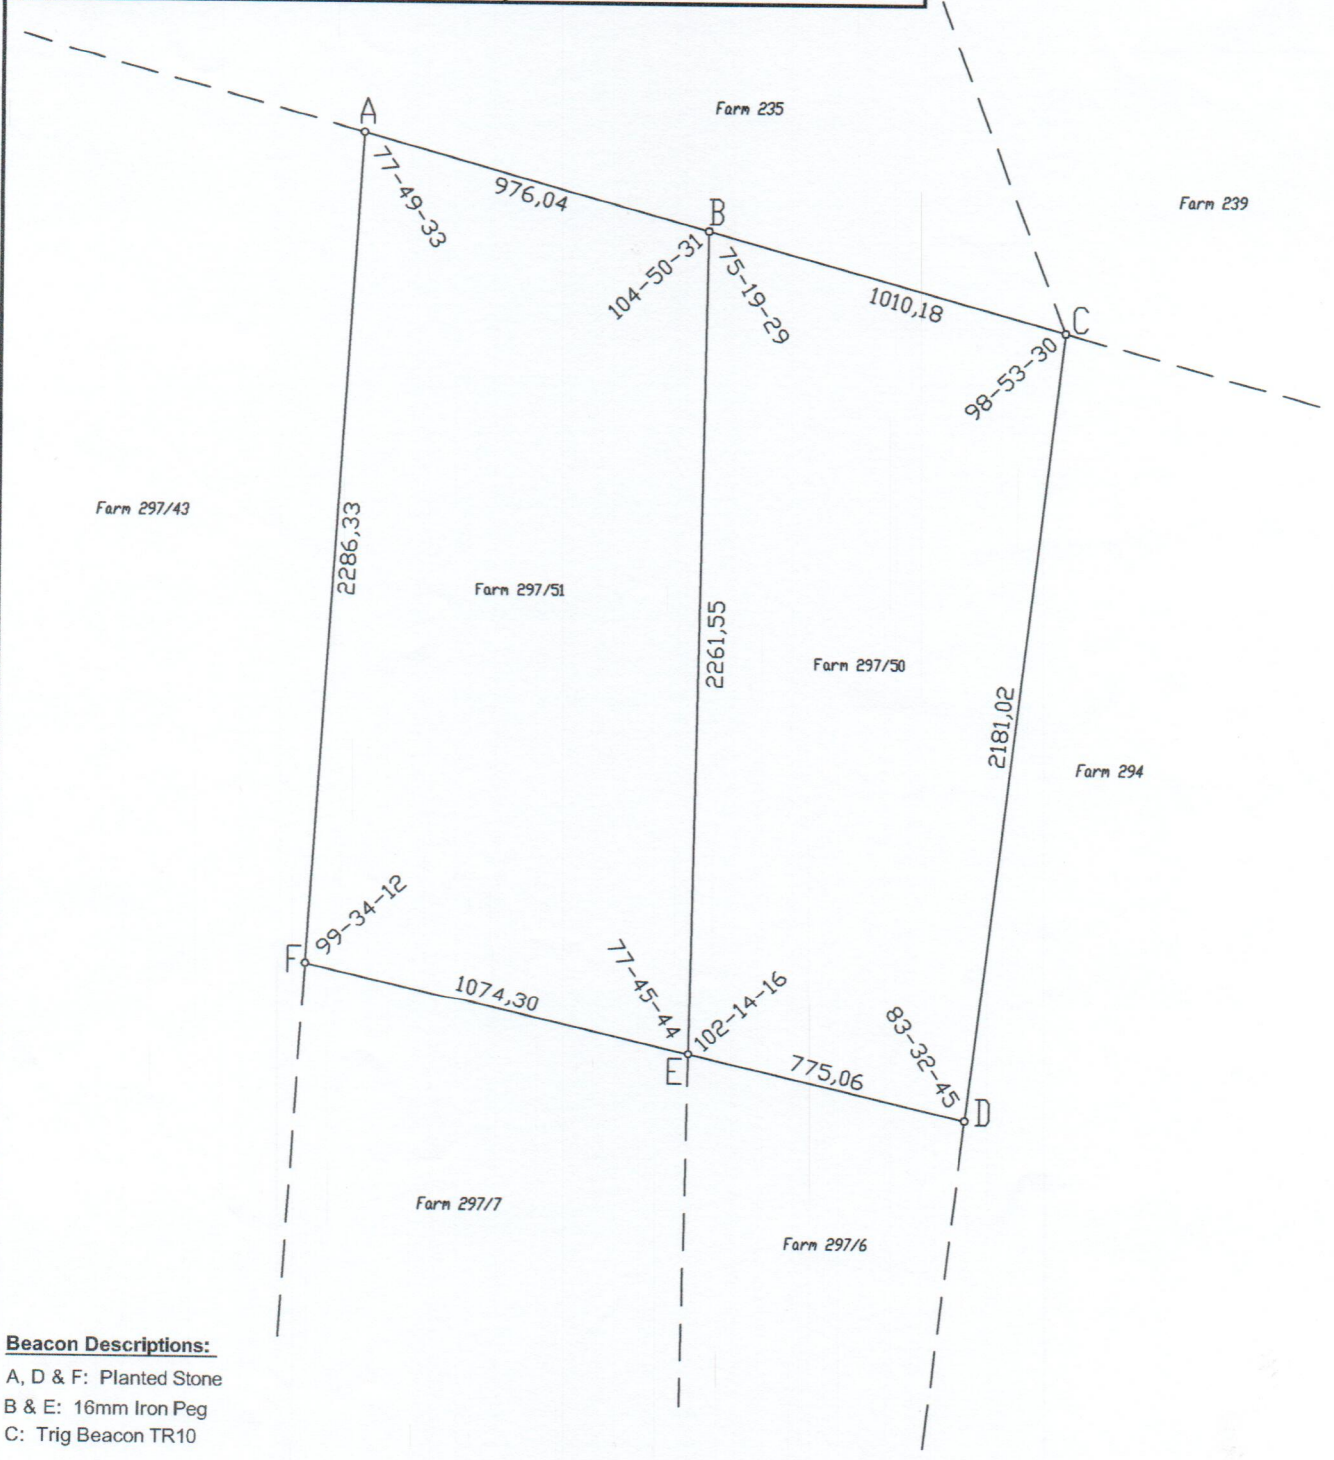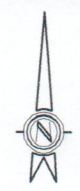

**Beacon Descriptions:**  
A, D & F: Planted Stone  
B & E: 16mm Iron Peg  
C: Trig Beacon TR10

**Town & Country**  
Creative Land Solutions  
P.O. Box 1085  
Bredasdorp  
7280  
Tel. 028 424 1545  
Fax. 028 425 2085  
E-mail: towncountry@vodamail.co.za  
© Copyright 2014 Town & Country

PROJECT  
**LAND SURVEYOR'S CERTIFICATE**  
**FARMS 297/50 & 297/51, BREDASDORP**

Town & Country  
Creative Land Solutions  
Land Surveyors • Town Planners

DRAWN FT	CHECKED FT
SCALE 1/20 000	DATE Nov. 2014
DWG No. BR1269	REVISION
Notes: All dimensions in metres	