


LUTGERT PROFESSIONAL CENTER GROUND FLOOR MARKETING PLAN


DATE: 01-21-2020 SCALE: 1/16" = 1'-0"

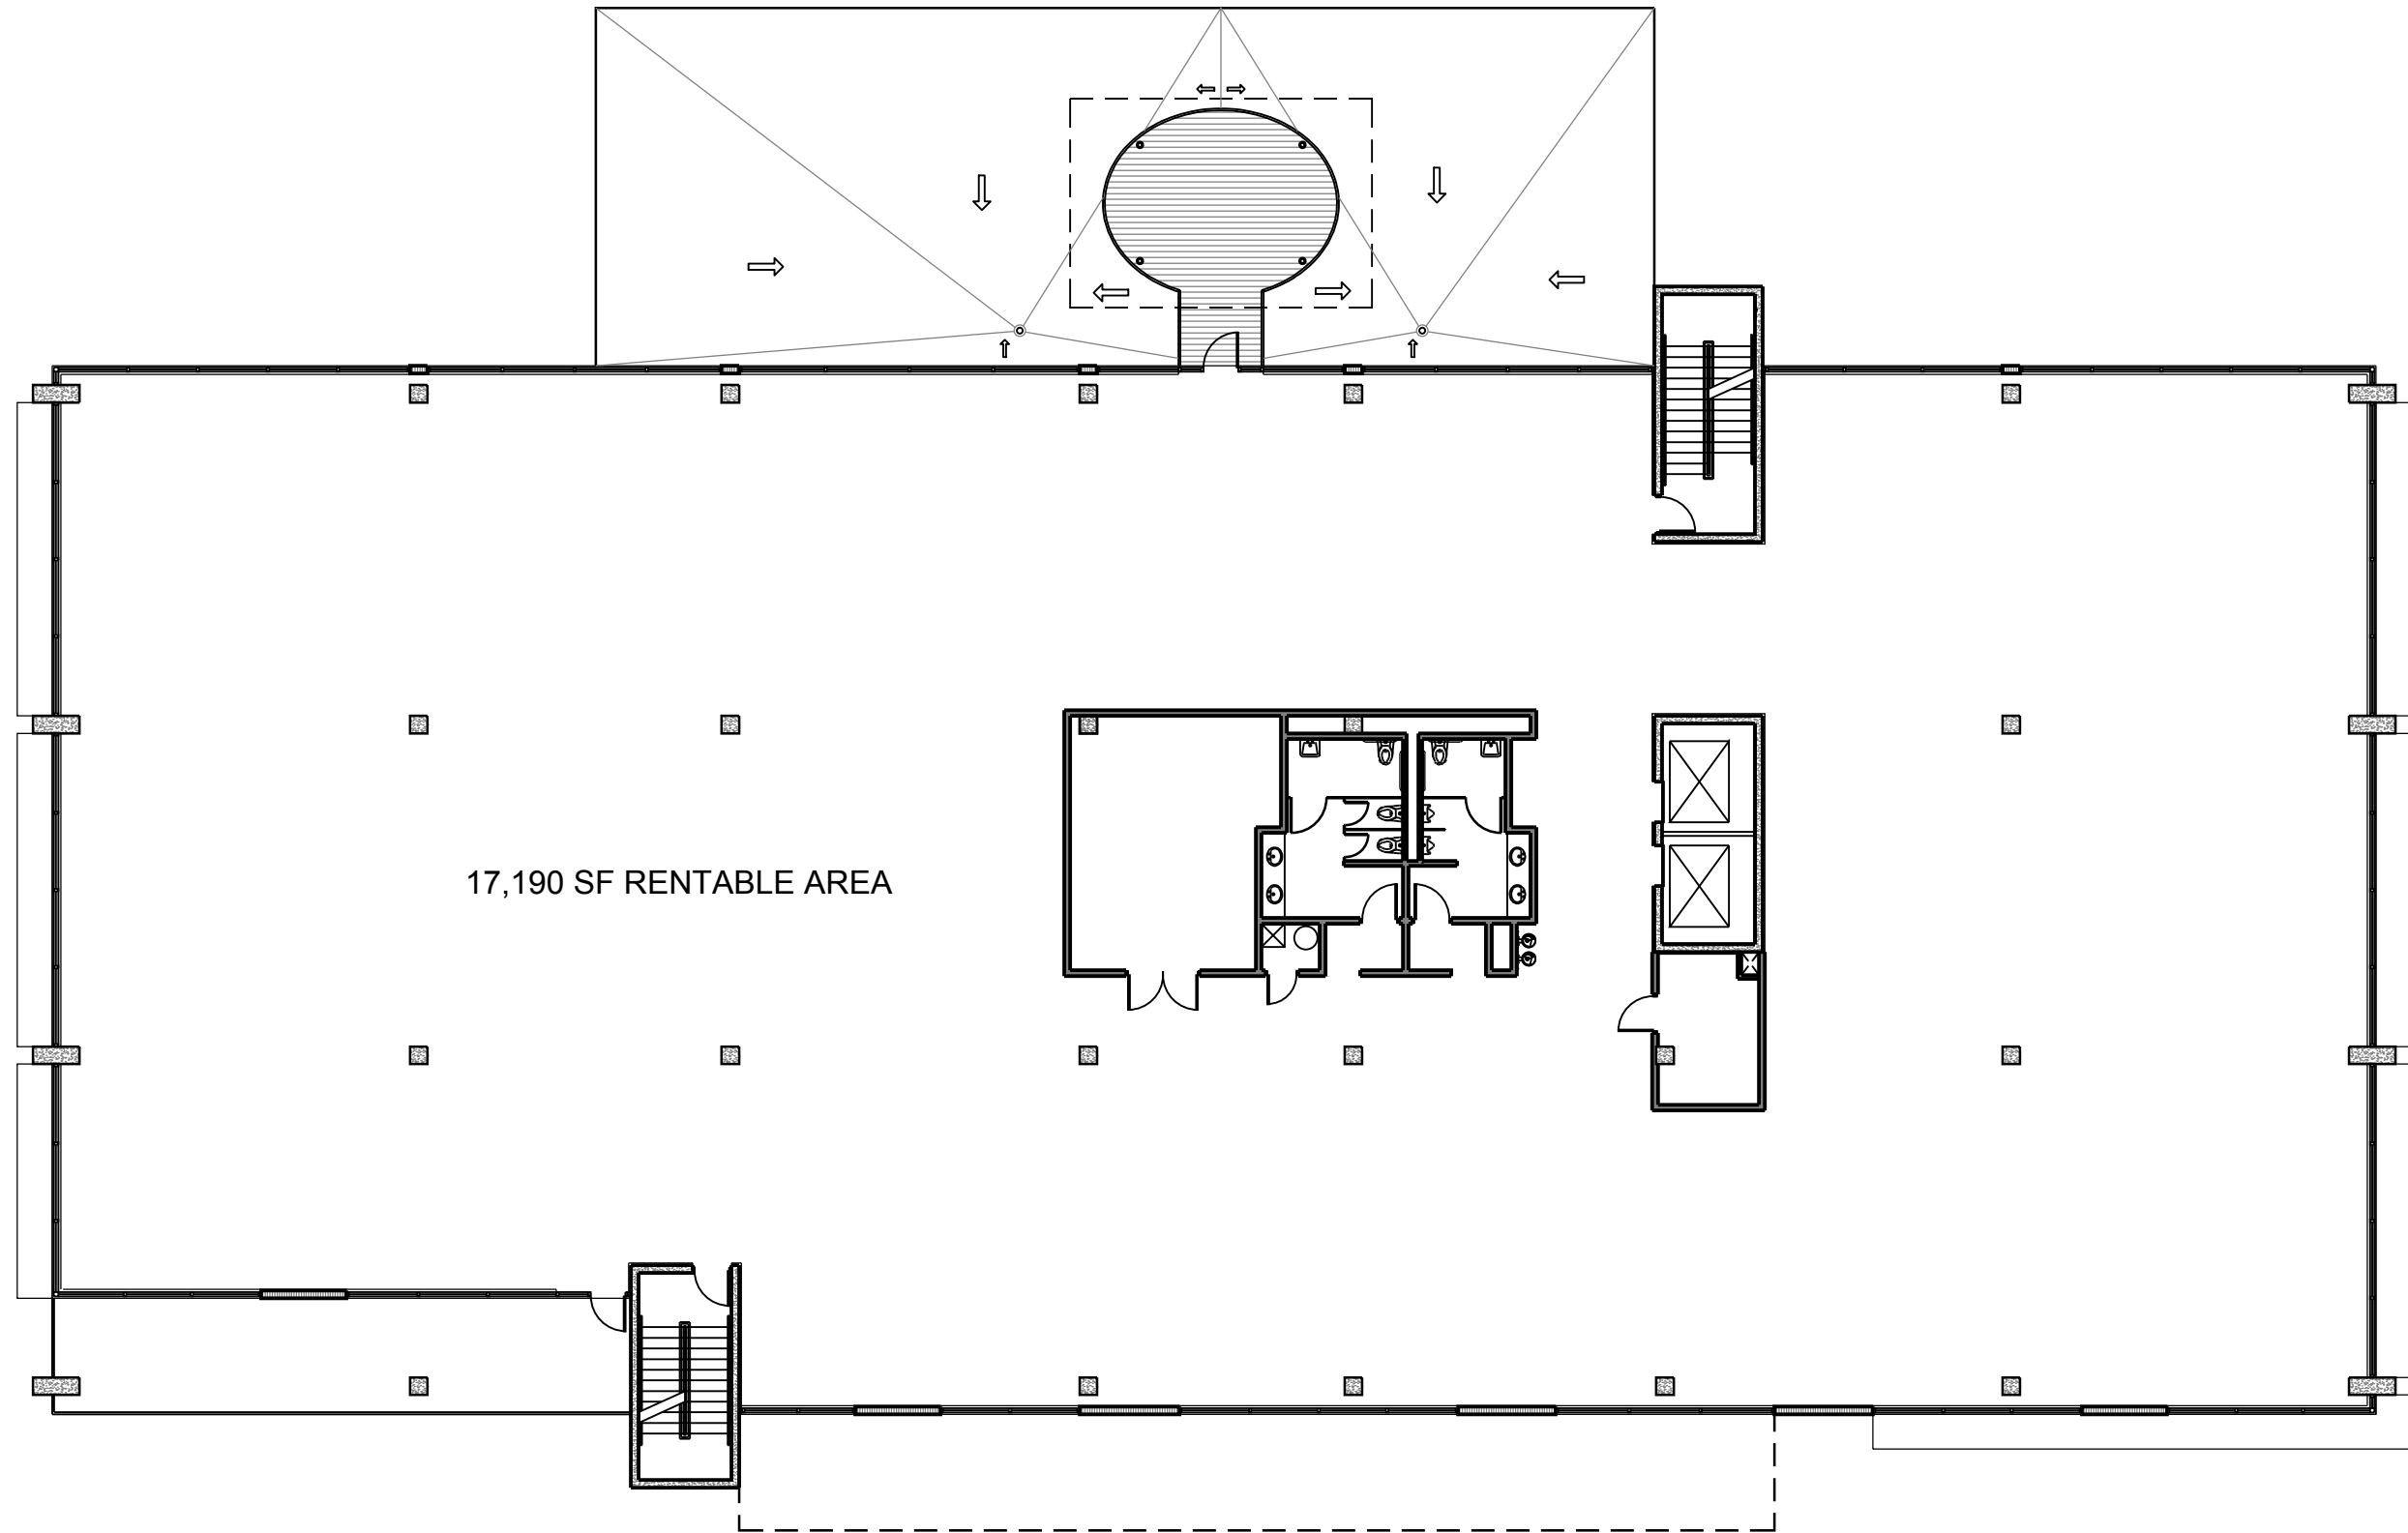

17,190 SF RENTABLE AREA

LUTGERT PROFESSIONAL CENTER SECOND FLOOR MARKETING PLAN

DATE: 01-21-2020 SCALE: 1/16" = 1'-0"

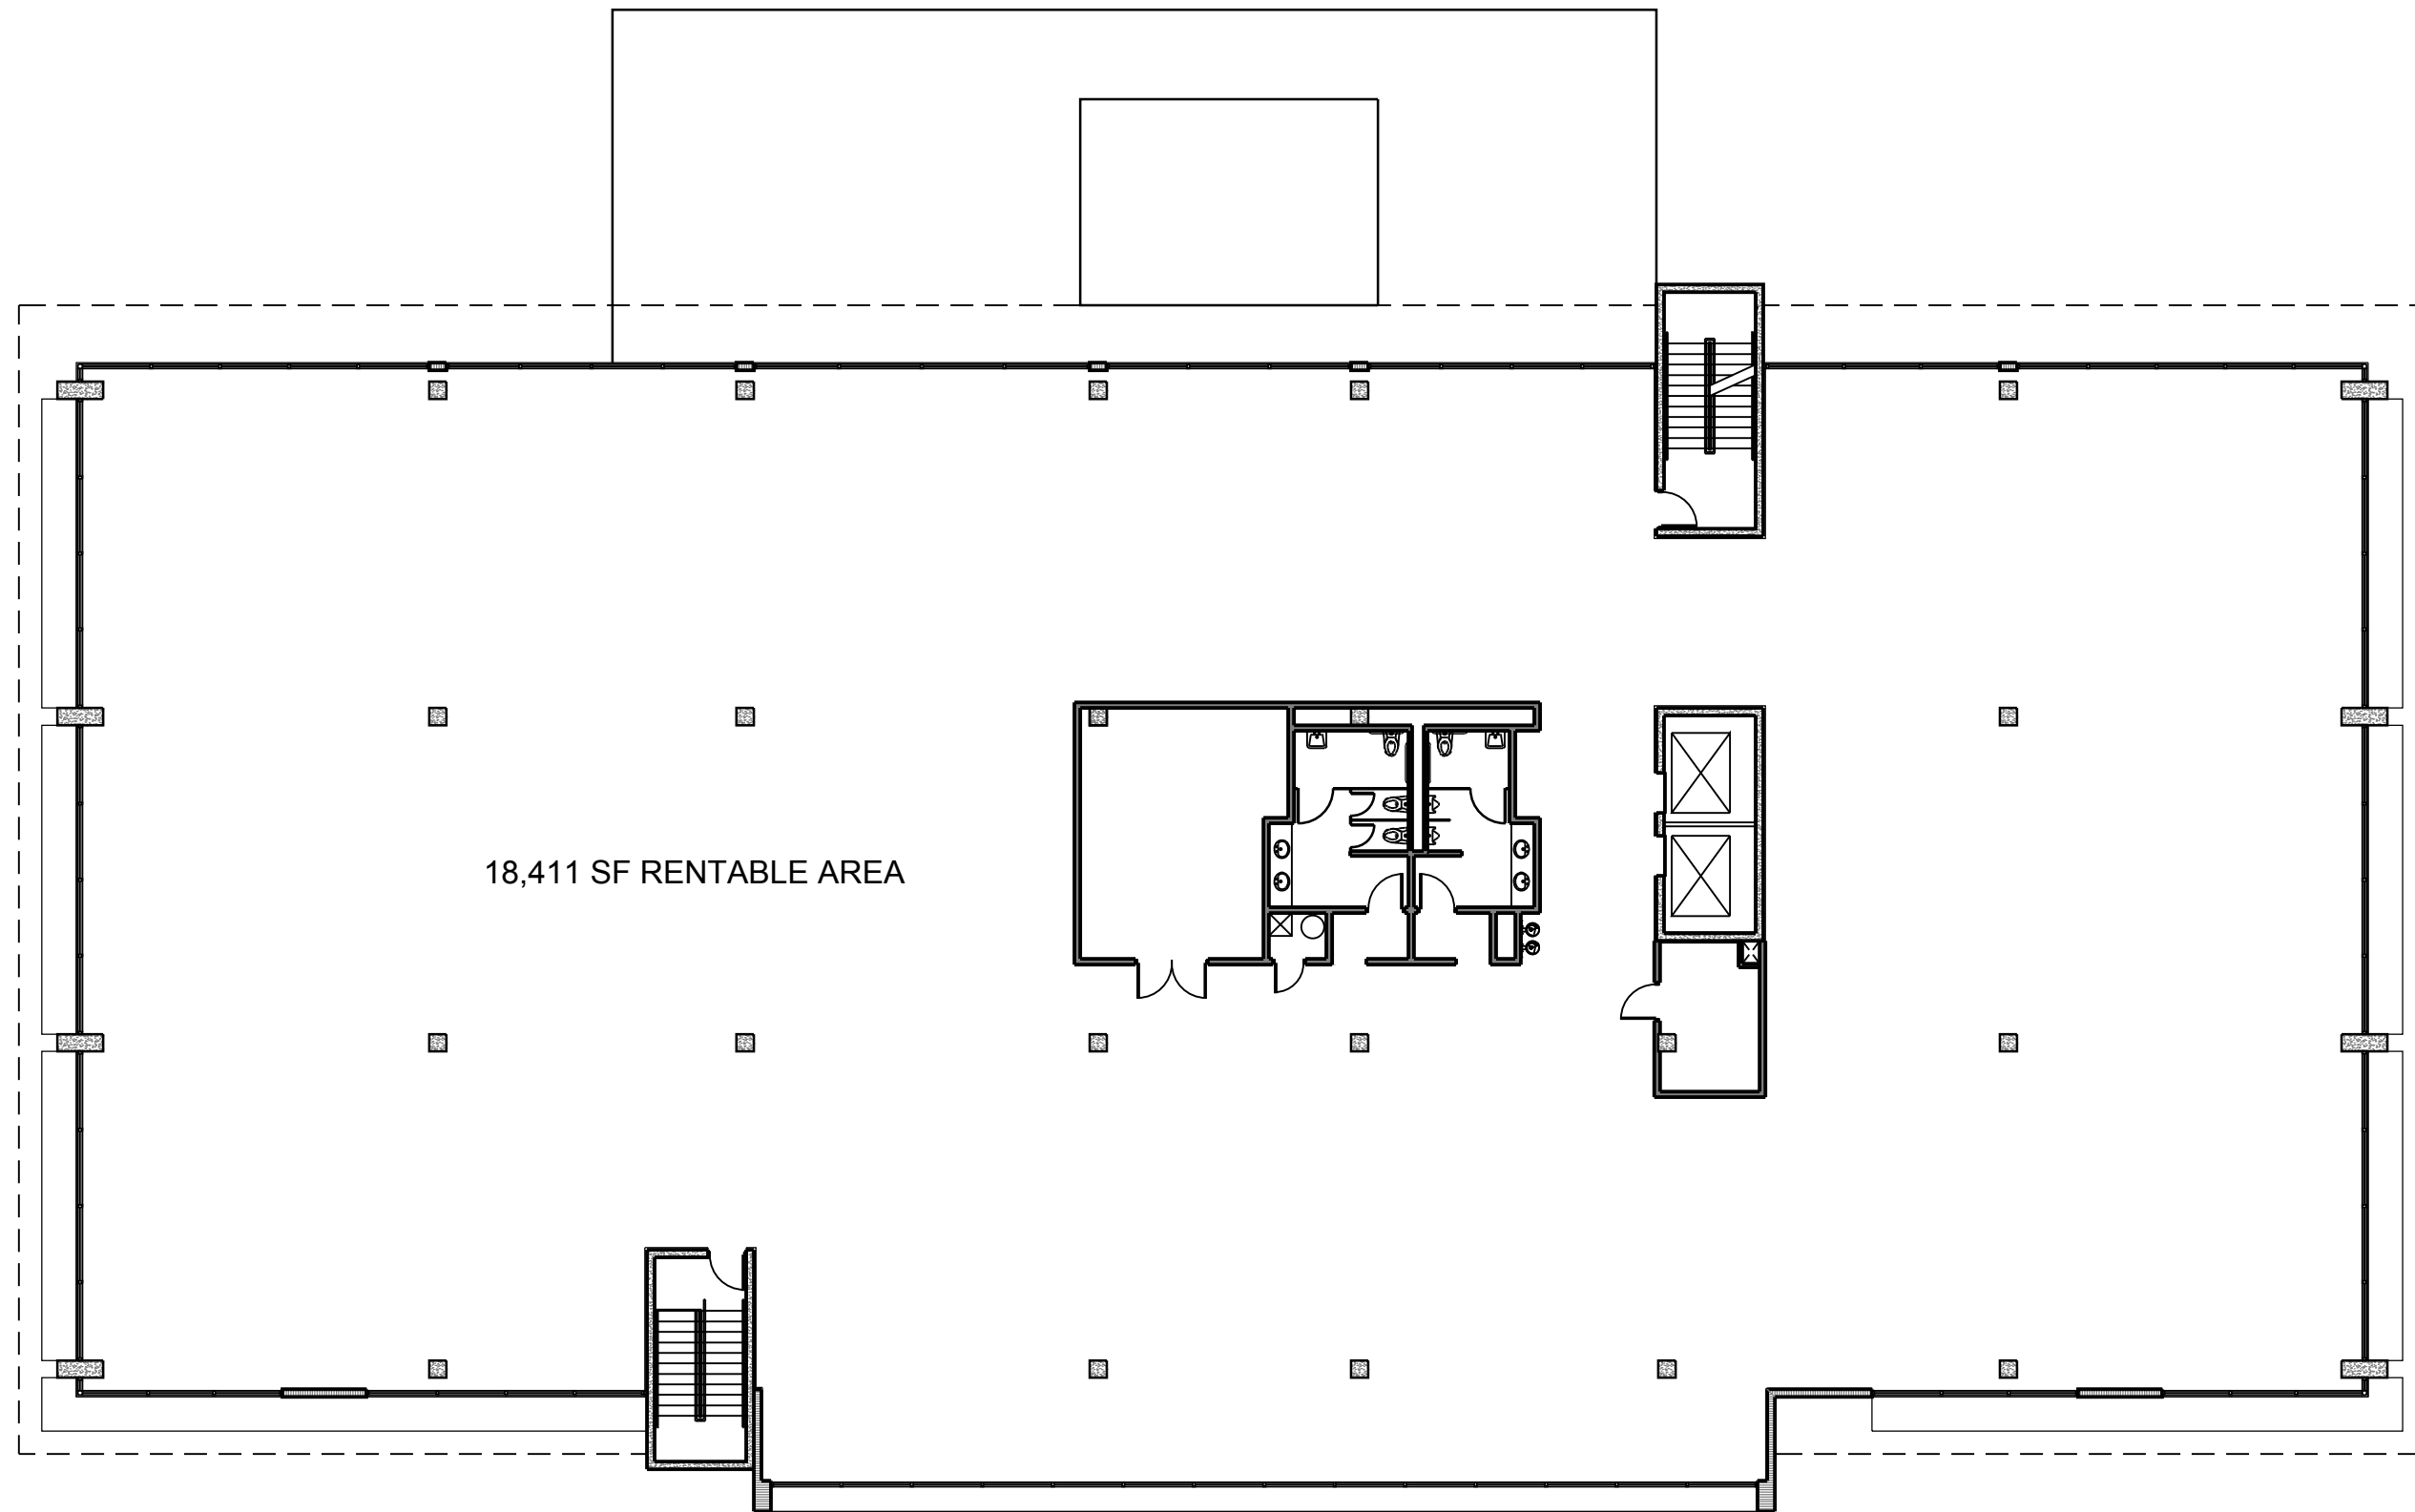

18,411 SF RENTABLE AREA

LUTGERT PROFESSIONAL CENTER THIRD FLOOR MARKETING PLAN

DATE: 01-21-2020 SCALE: 1/16" = 1'-0"

CORBAN
 ARCHITECTURE/PLANNING/SUSTAINABILITY
 David Corban architect, pllc
 1042 6th Ave. North, Naples, FL 34102
 ph: 239.207.5528 license: ar 0015672