





**WEST  
ELEVATION**



**EAST  
ELEVATION**

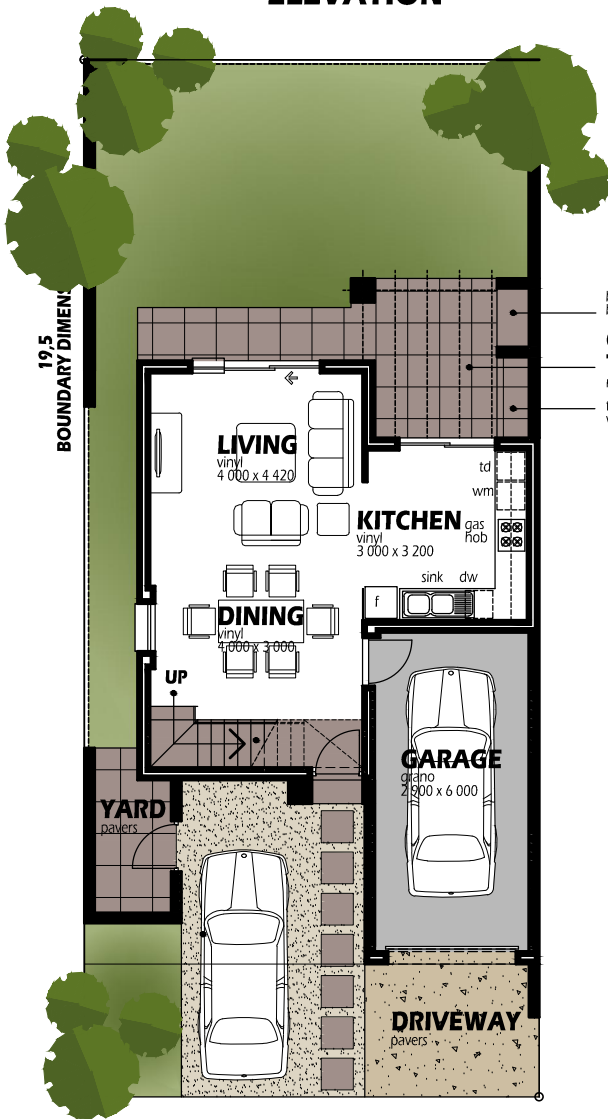

**GROUND FLOOR  
LAYOUT**

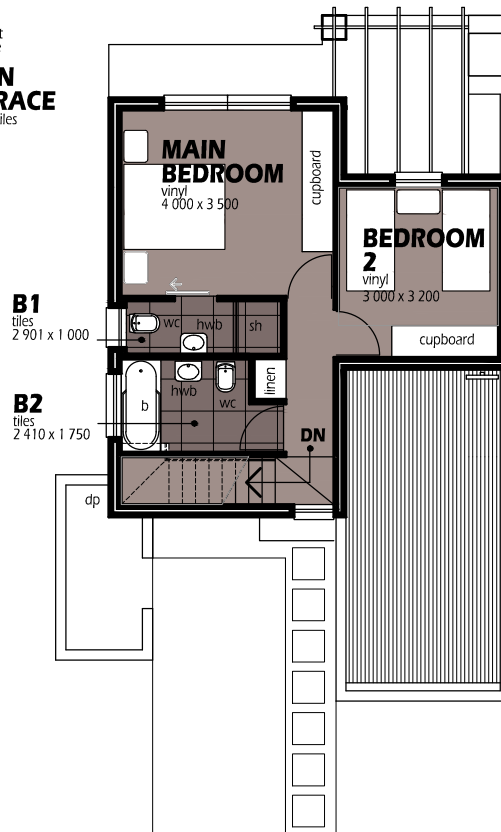

**FIRST FLOOR  
LAYOUT**



**GREENFIELD  
DEVELOPMENTS**



**GISELE VANDER STRAETEN**  
PR ARCH ■ SACAP 6789  
SUITE 27 | SOMERSET SQUARE | HIGHFIELD ROAD | GREEN POINT | 8005  
TELEPHONE 021 434 9219 FACSIMILE 021 439 3884  
MOBILE 082 770 1911  
WEBSITE [www.gvarchitects.com](http://www.gvarchitects.com)  
E-MAIL ADDRESS [gvdesign@iafrica.com](mailto:gvdesign@iafrica.com)

■ DATE MAY 2021  
■ SCALE 1 : 100  
■ DRAWING NUMBER **GD - ADW - TYPE B**

**HOUSE TYPE B**

GROUND FLOOR DWELLING	□	46.454	SQ M
FIRST FLOOR DWELLING	□	46.454	SQ M
COVERED ENTRANCE	□	0.734	SQ M
GARAGE	□	19.823	SQ M
OPEN TERRACE	□	9.967	SQ M

**TOTAL** □ **123.432** **SQ M**