


**STREET
ELEVATION**



FLOOR LAYOUT

CONCEPT PRESENTATION PLAN

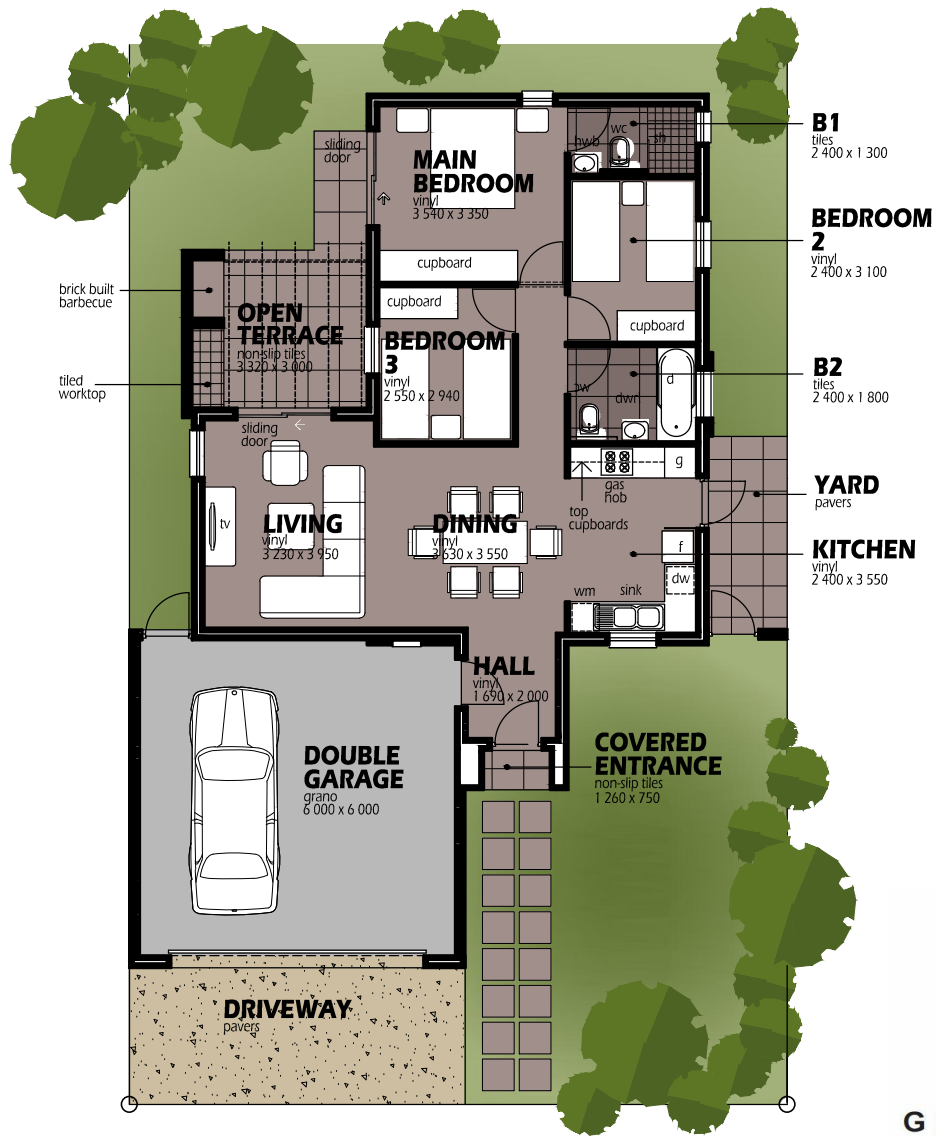

**GREENFIELD
DEVELOPMENTS**



GISELE VANDER STRAETEN

PR ARCH ■ SACAP 6789

SUITE 27 | SOMERSET SQUARE | HIGHFIELD ROAD | GREEN POINT | 8005
TELEPHONE 021 434 9219 FACSIMILE 021 439 3884
MOBILE 082 770 1911

WEBSITE www.gvarchitects.com
E-MAIL ADDRESS gvdesign@africa.com

DATE MAY 2021

SCALE 1 : 100

DRAWING NUMBER **GD - ADW - TYPE C**

HOUSE TYPE C

DWELLING	□	86.576	SQ M
DOUBLE GARAGE	□	39.407	SQ M
OPEN TERRACE	□	10.567	SQ M
COVERED ENTRANCE	□	1.327	SQ M
TOTAL	□	137.877	SQ M