



**WEST  
ELEVATION**

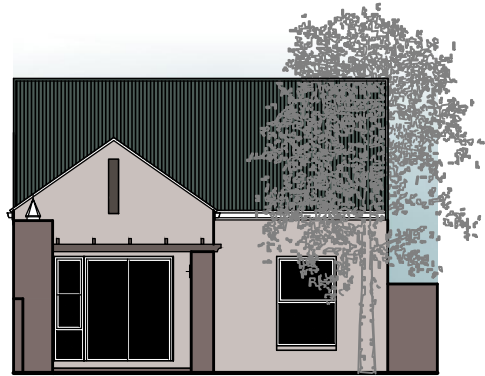

**EAST  
ELEVATION**

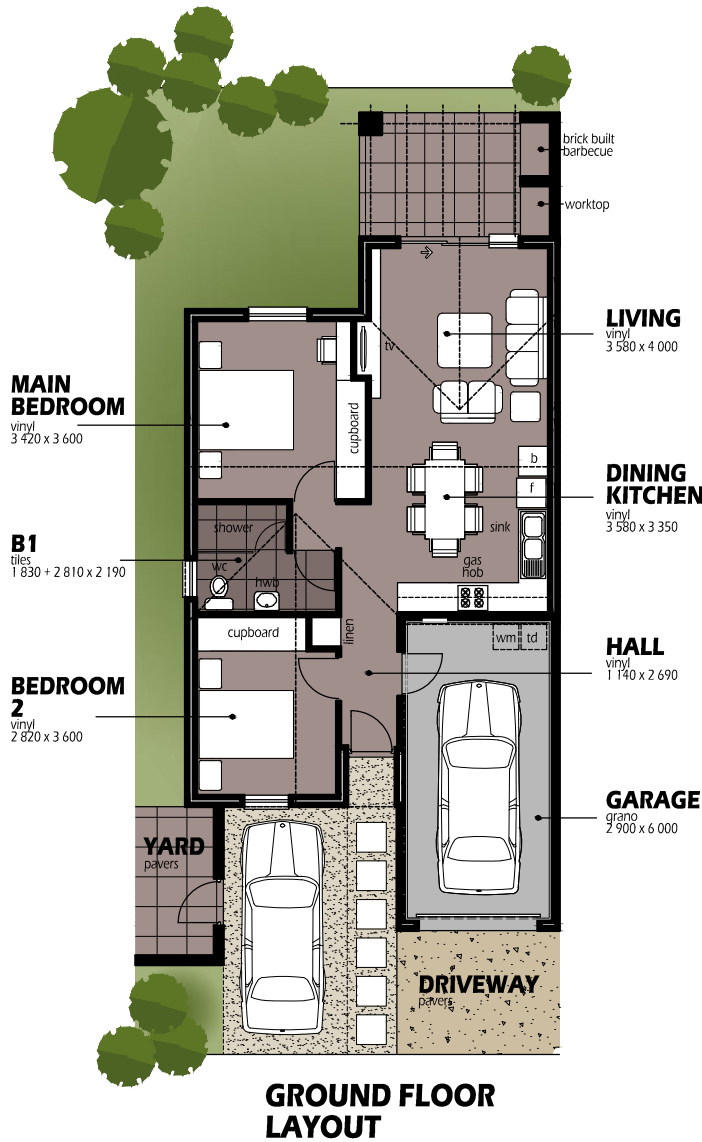

**GROUND FLOOR  
LAYOUT**

CONCEPT PRESENTATION PLAN



**GREENFIELD  
DEVELOPMENTS**



ARCHITECTS

**GISELE VANDER STRAETEN**

PR ARCH ■ SACAP 6789

SUITE 27 | SOMERSET SQUARE | HIGHFIELD ROAD | GREEN POINT | 8005  
TELEPHONE 021 434 9219 FACSIMILE 021 439 3884  
MOBILE 082 770 1911  
WEBSITE [www.gvarchitects.com](http://www.gvarchitects.com)  
E-MAIL ADDRESS [gvdesign@afrika.com](mailto:gvdesign@afrika.com)

**0**

GROUND FLOOR DWELLING	□	70.140	SQ M
GARAGE	□	19.724	SQ M
OPEN TERRACE	□	10.100	SQ M
<b>TOTAL</b>	□	<b>99.964</b>	<b>SQ M</b>

■ DATE MAY 2021  
■ SCALE 1 : 100  
■ DRAWING NUMBER **GD - ADW - TYPE E**