

Project 2182


SUBMITTED BY
Don Williams
don@carolinameasurepro.com
📞 336-355-7971

CREATED ON
2024-08-29


LOCATION
7997 Redbird Lane
Sherrills Ford
NC

Carolina MeasurePro
168 Oakbrook Dr
27006 Advance
NC
Don@CarolinaMeasurePro.com
CarolinaMeasurePro.com
📞 336-355-7971
🏠 License C39034

This floor plan is provided without warranty as to its absolute accuracy. Not to be used for construction purposes.

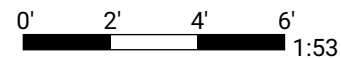

▼ 1st Floor

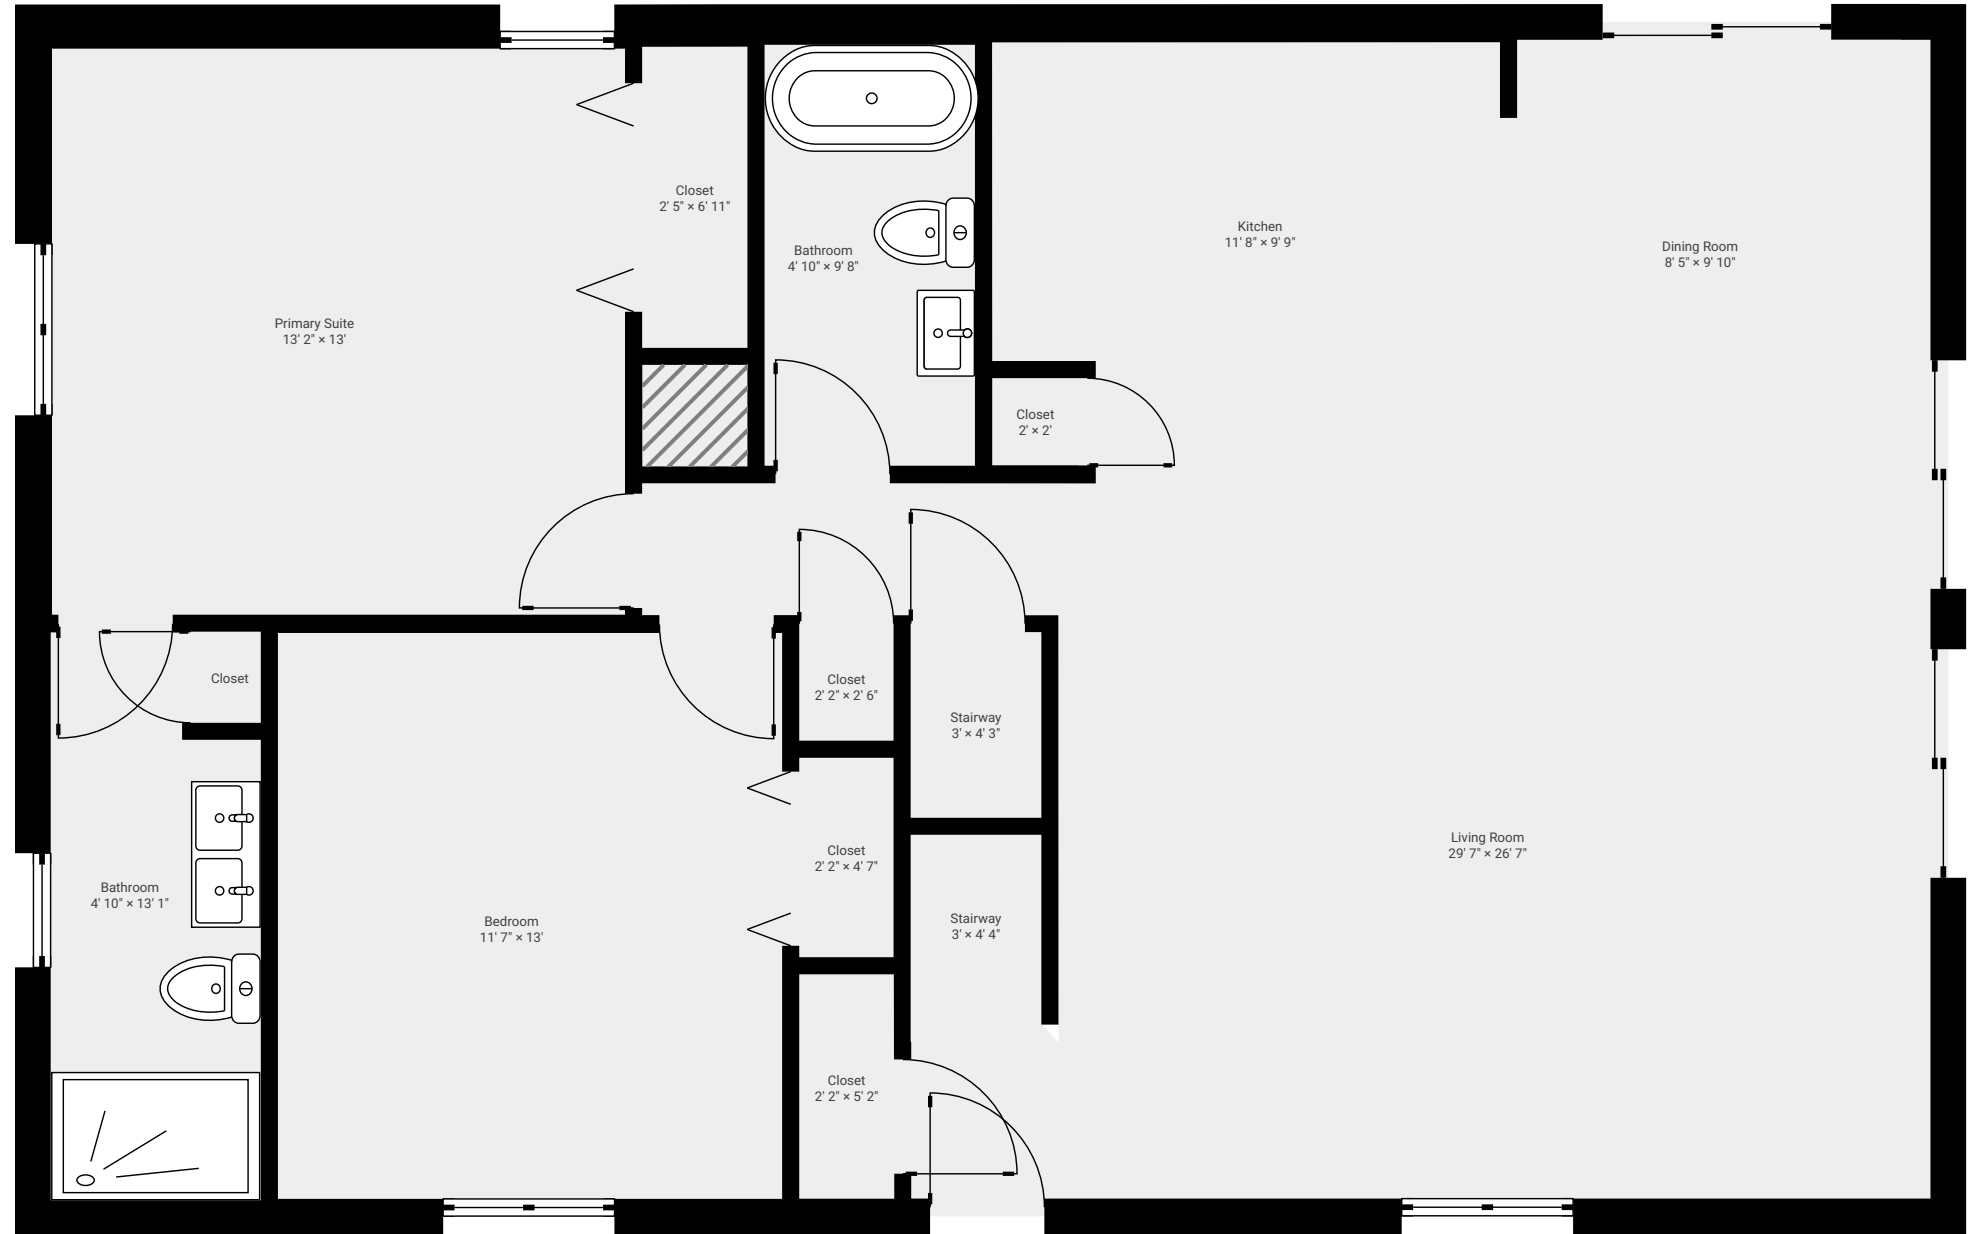

▼ 2nd Floor

Project 2182



SUBMITTED BY
Don Williams
don@carolinameasurepro.com
☎ 336-355-7971

CREATED ON
2024-08-29

LOCATION
7997 Redbird Lane
Sherrills Ford
NC

Carolina MeasurePro
168 Oakbrook Dr
27006 Advance
NC
Don@CarolinaMeasurePro.com
CarolinaMeasurePro.com
☎ 336-355-7971
🏠 License C39034

This floor plan is provided without warranty as to its absolute accuracy. Not to be used for construction purposes.

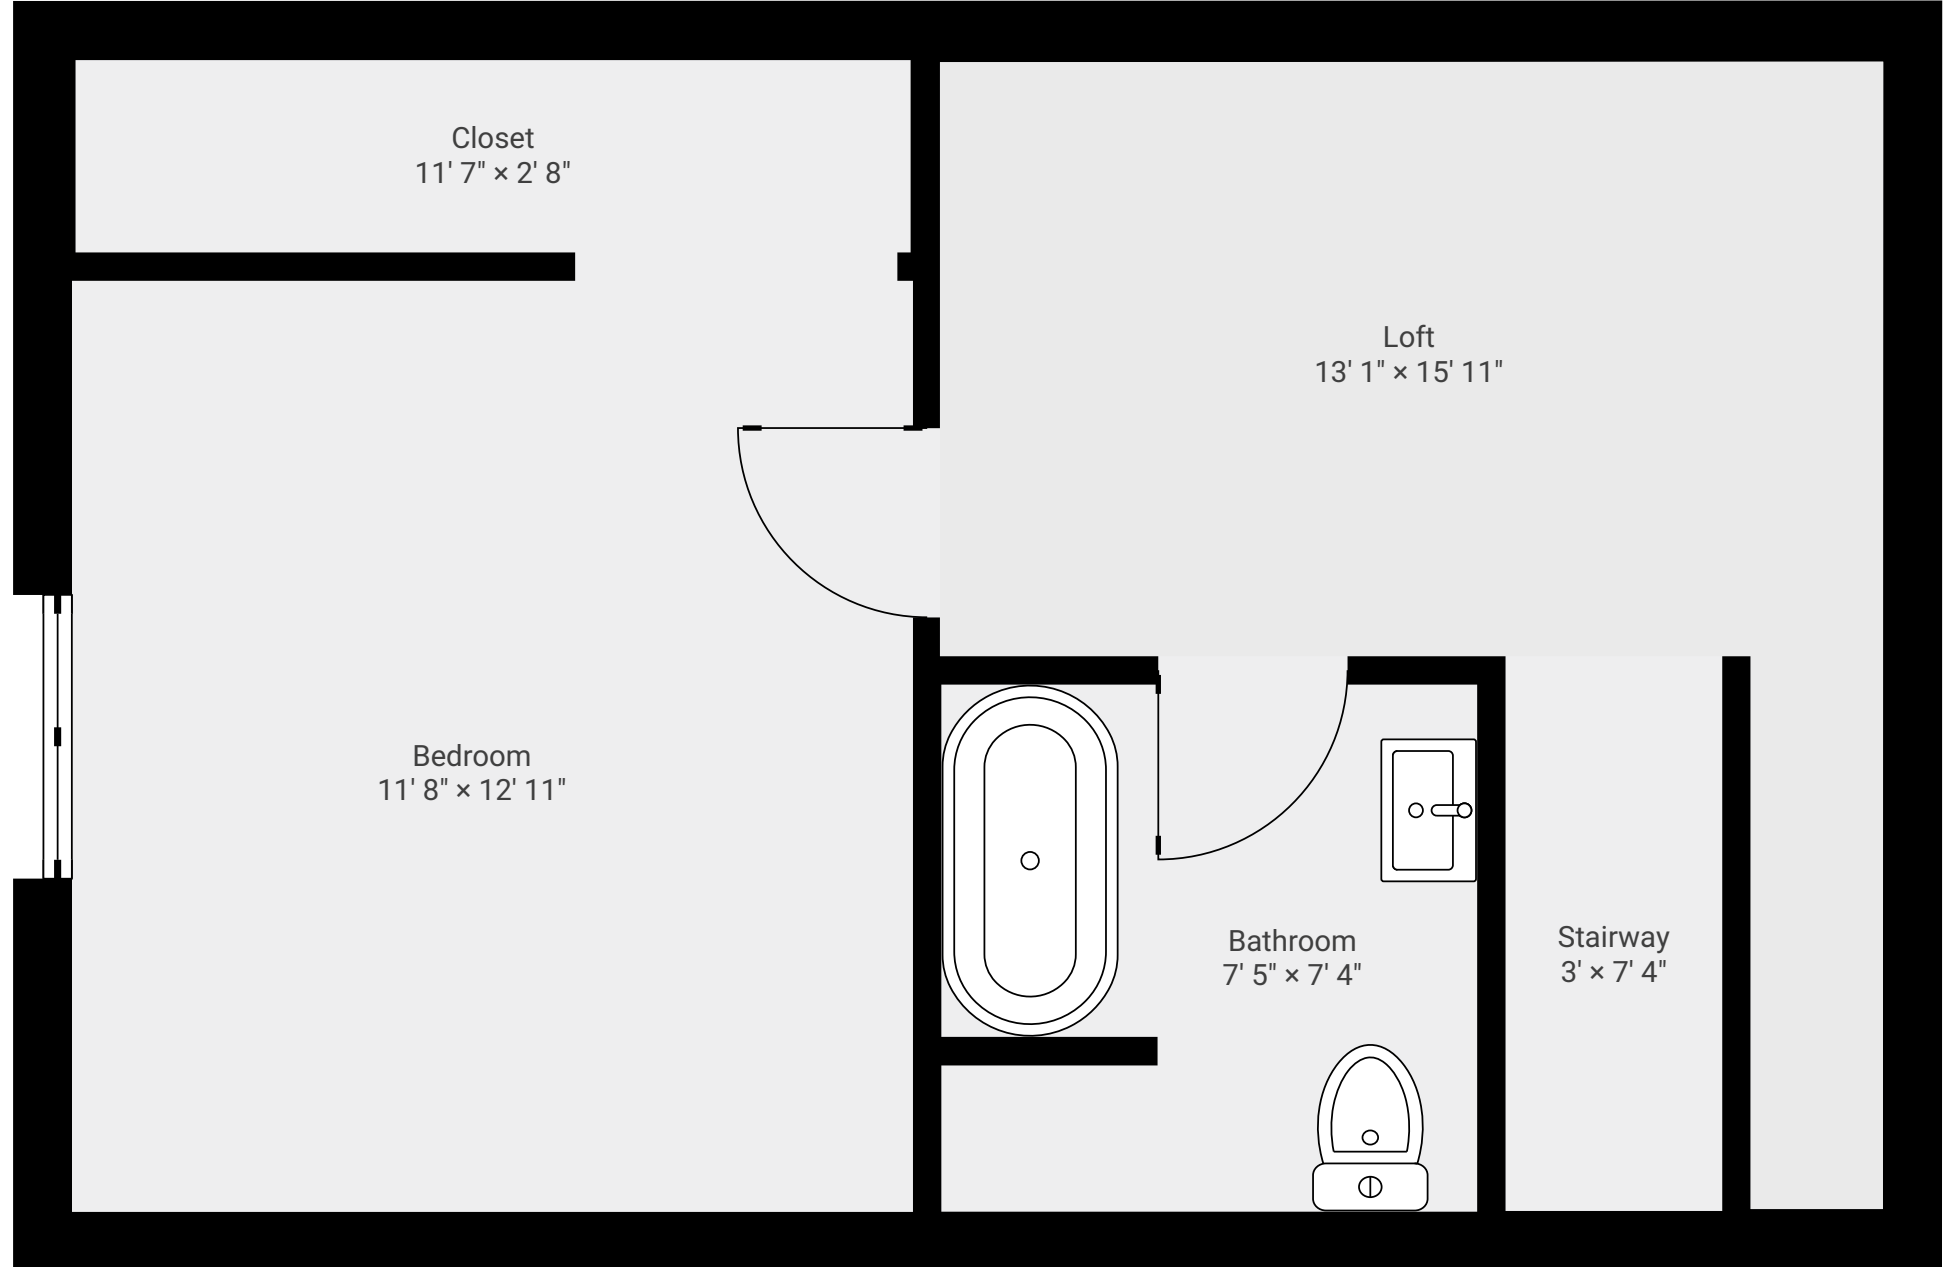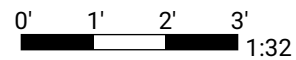

▼ Basement • Level 1

Project 2182

SUBMITTED BY
Don Williams
don@carolinameasurepro.com
📞 336-355-7971

CREATED ON
2024-08-29

LOCATION
7997 Redbird Lane
Sherrills Ford
NC

Carolina MeasurePro
168 Oakbrook Dr
27006 Advance
NC
Don@CarolinaMeasurePro.com
CarolinaMeasurePro.com
📞 336-355-7971
🏠 License C39034

This floor plan is provided without warranty as to its absolute accuracy. Not to be used for construction purposes.

