


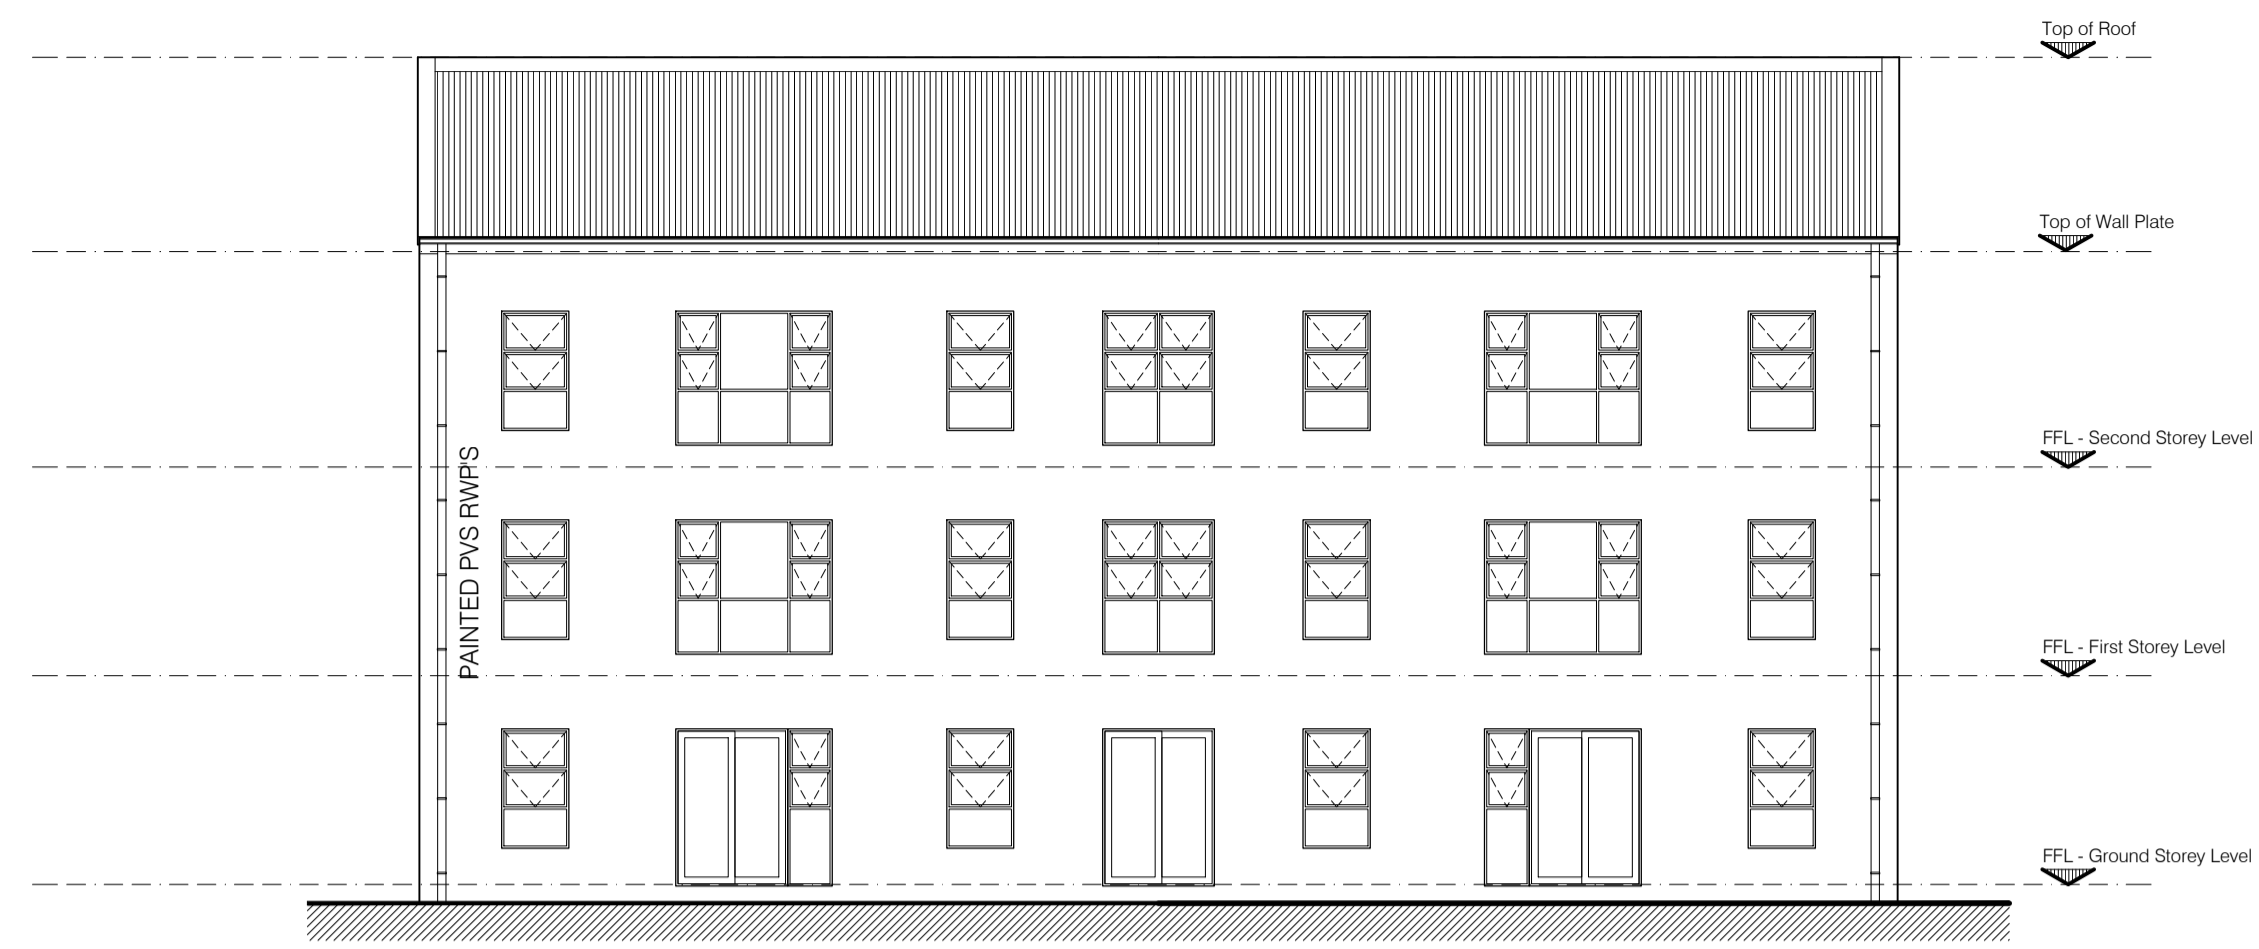


PARKING SIDE ELEVATION  
SCALE 1:100



GARDEN SIDE ELEVATION  
SCALE 1:100




SECOND STOREY LEVEL  
SCALE 1:100

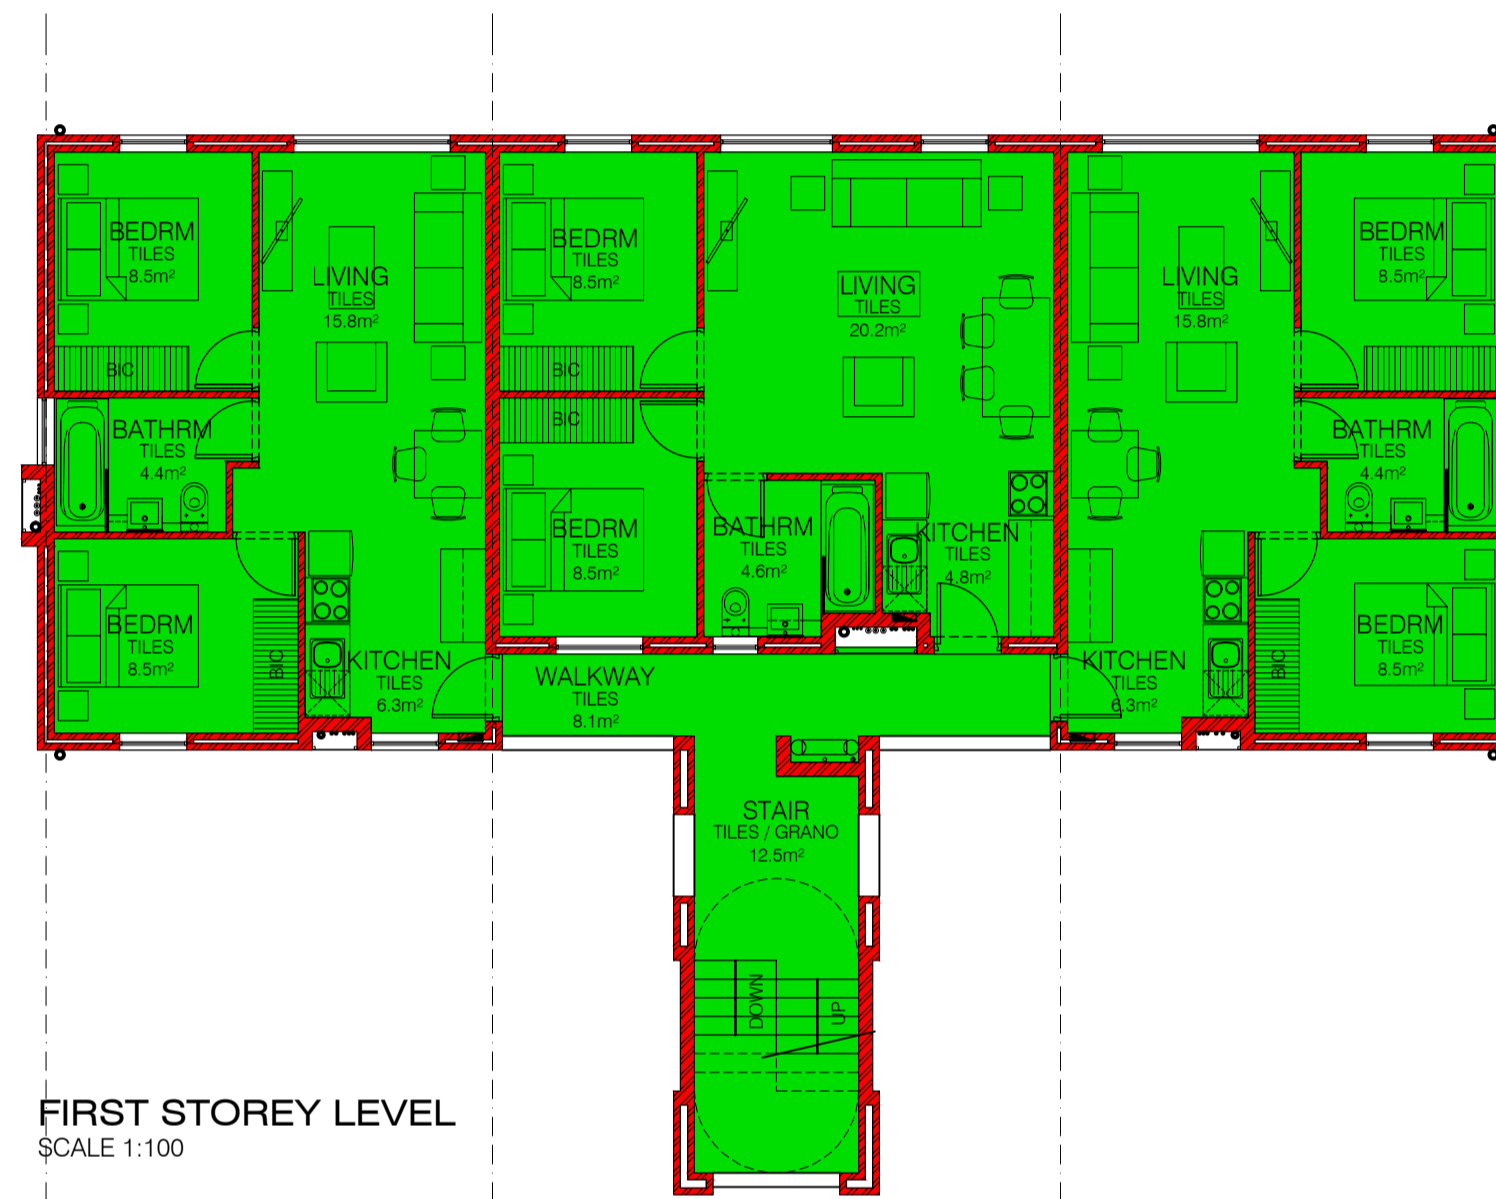

FIRST STOREY LEVEL  
SCALE 1:100



GROUND STOREY LEVEL  
SCALE 1:100

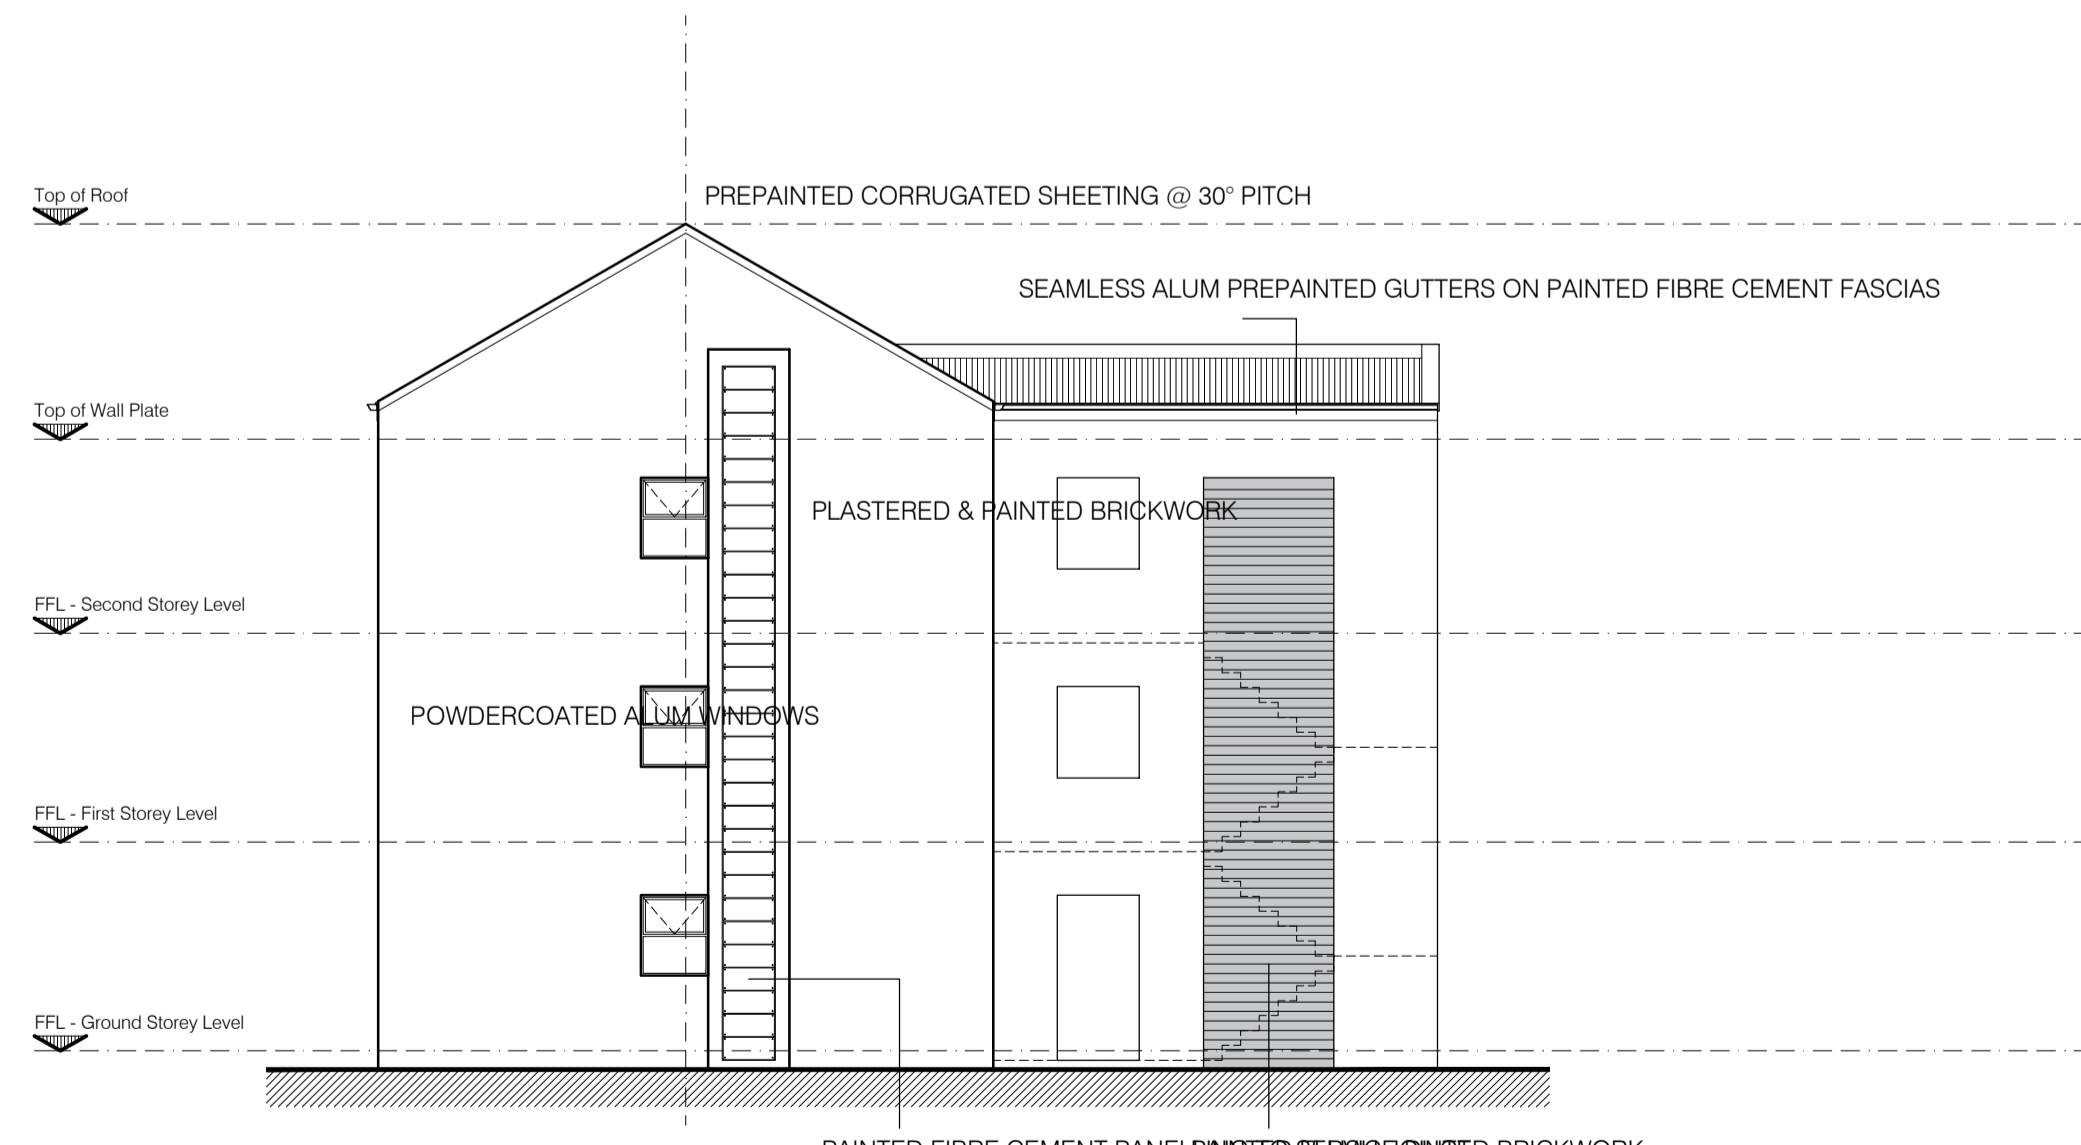

SIDE ELEVATION  
SCALE 1:100

- AREAS:
- APARTMENT (OUTSIDE) = 50,77m<sup>2</sup>
  - APARTMENT (CENTRE) = 53,04m<sup>2</sup>
  - APARTMENT (OUTSIDE) = 50,77m<sup>2</sup>

COUNCIL SUBMISSION

SOLARIS VIEWS  
SITE DEVELOPMENT PLAN  
ERF 463, EERSTE RIVIER


SCALE: 1 : 100

DATE: APRIL 2019

DWG NO: ADW - SDP 463 - 10

DWN BY: rtj

ARCHITECTS:

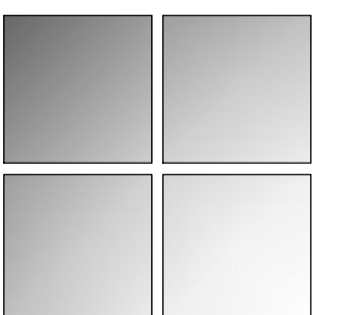

HEINRICH WOLVAARDT

DESIGNER:

**rtj consulting**  
(2004/053906/23)  
prof. architectural technologist (T1134)  
technical town planner (B/8162/2011)  
P.O.Box 12143, N1 City, 7463  
rob twentyman jones  
tel/fax : 021-5598189  
cell : 073-1621104  
email : rjconsult@telkomsa.net

# 10. TYPICAL APARTMENT BLOCK (9 units - 3 storey)