





PARKING SIDE ELEVATION
SCALE 1:100

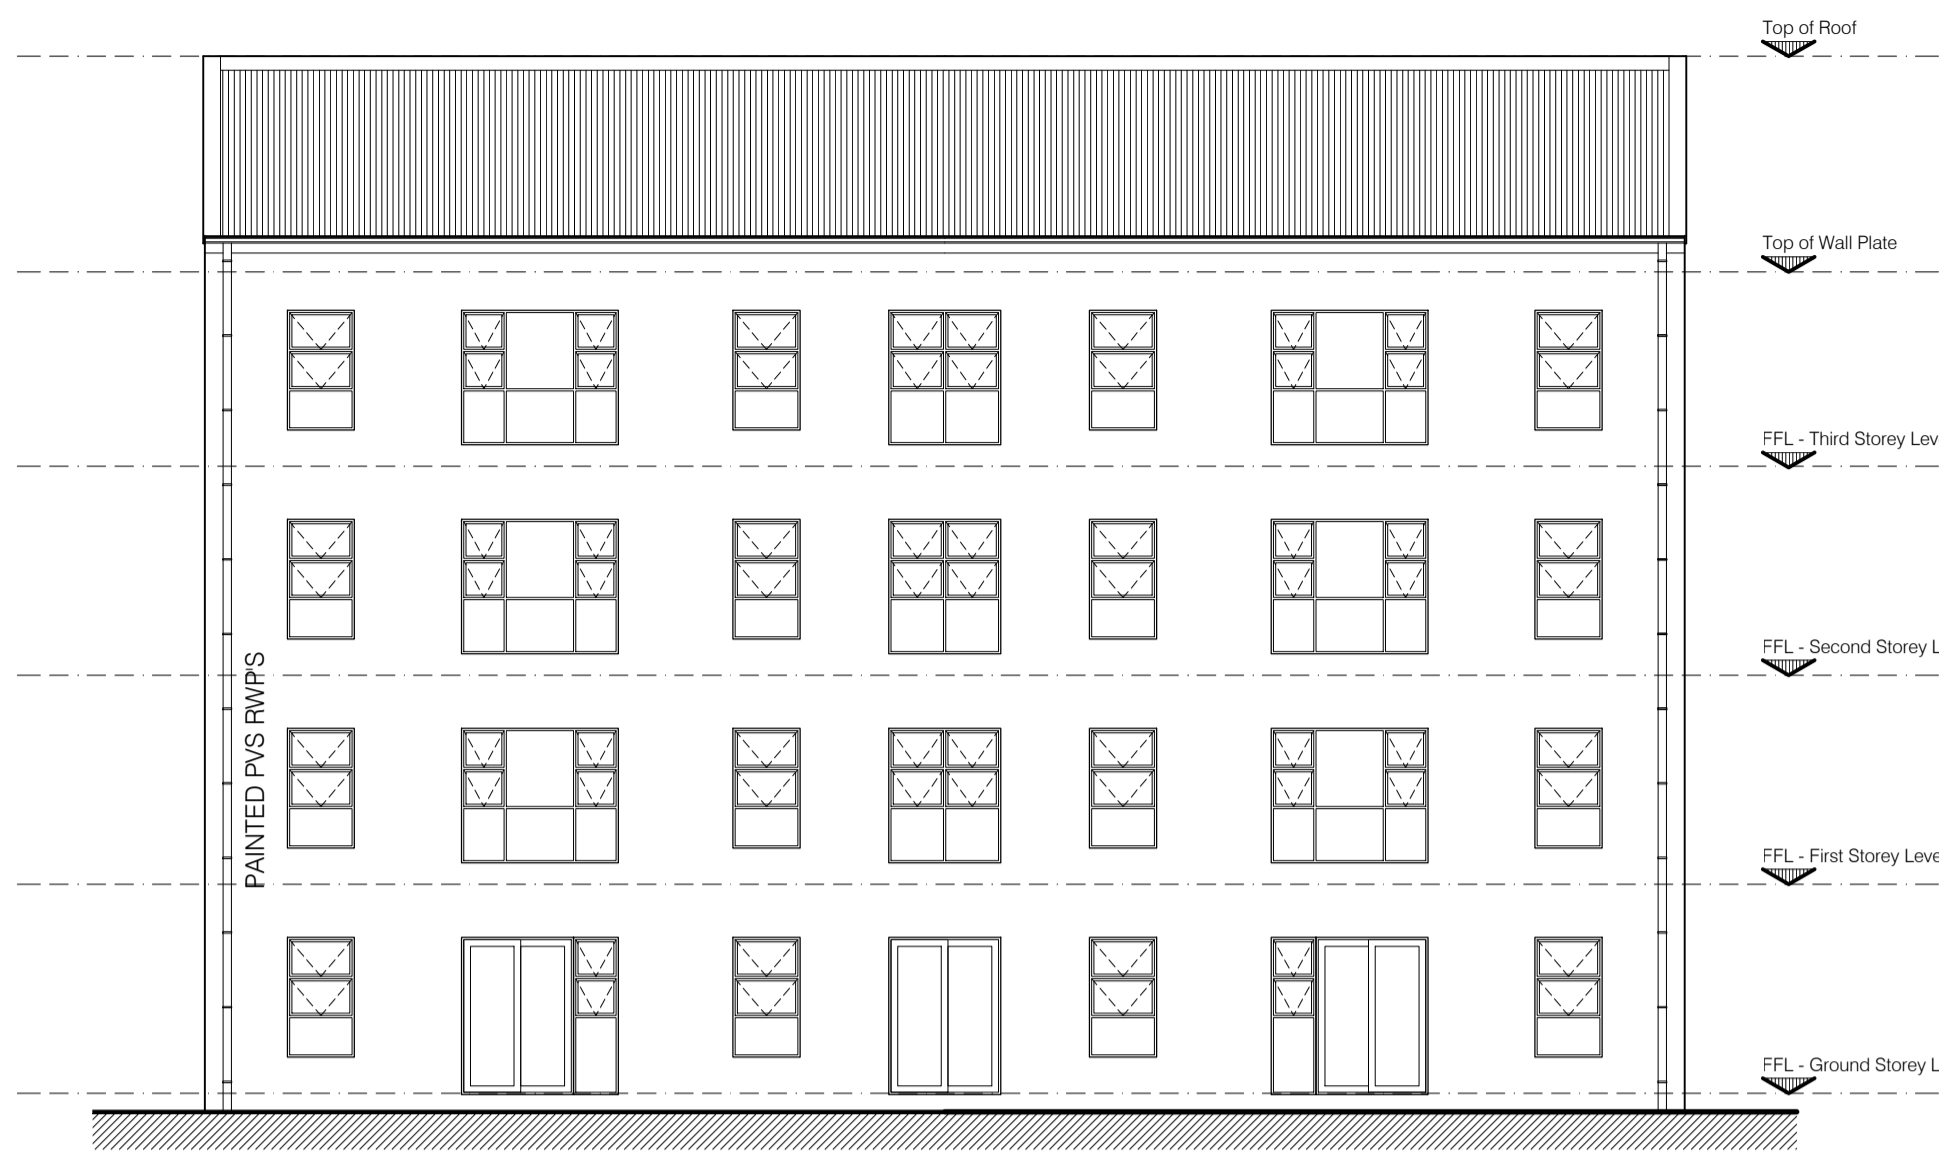

GARDEN SIDE ELEVATION
SCALE 1:100

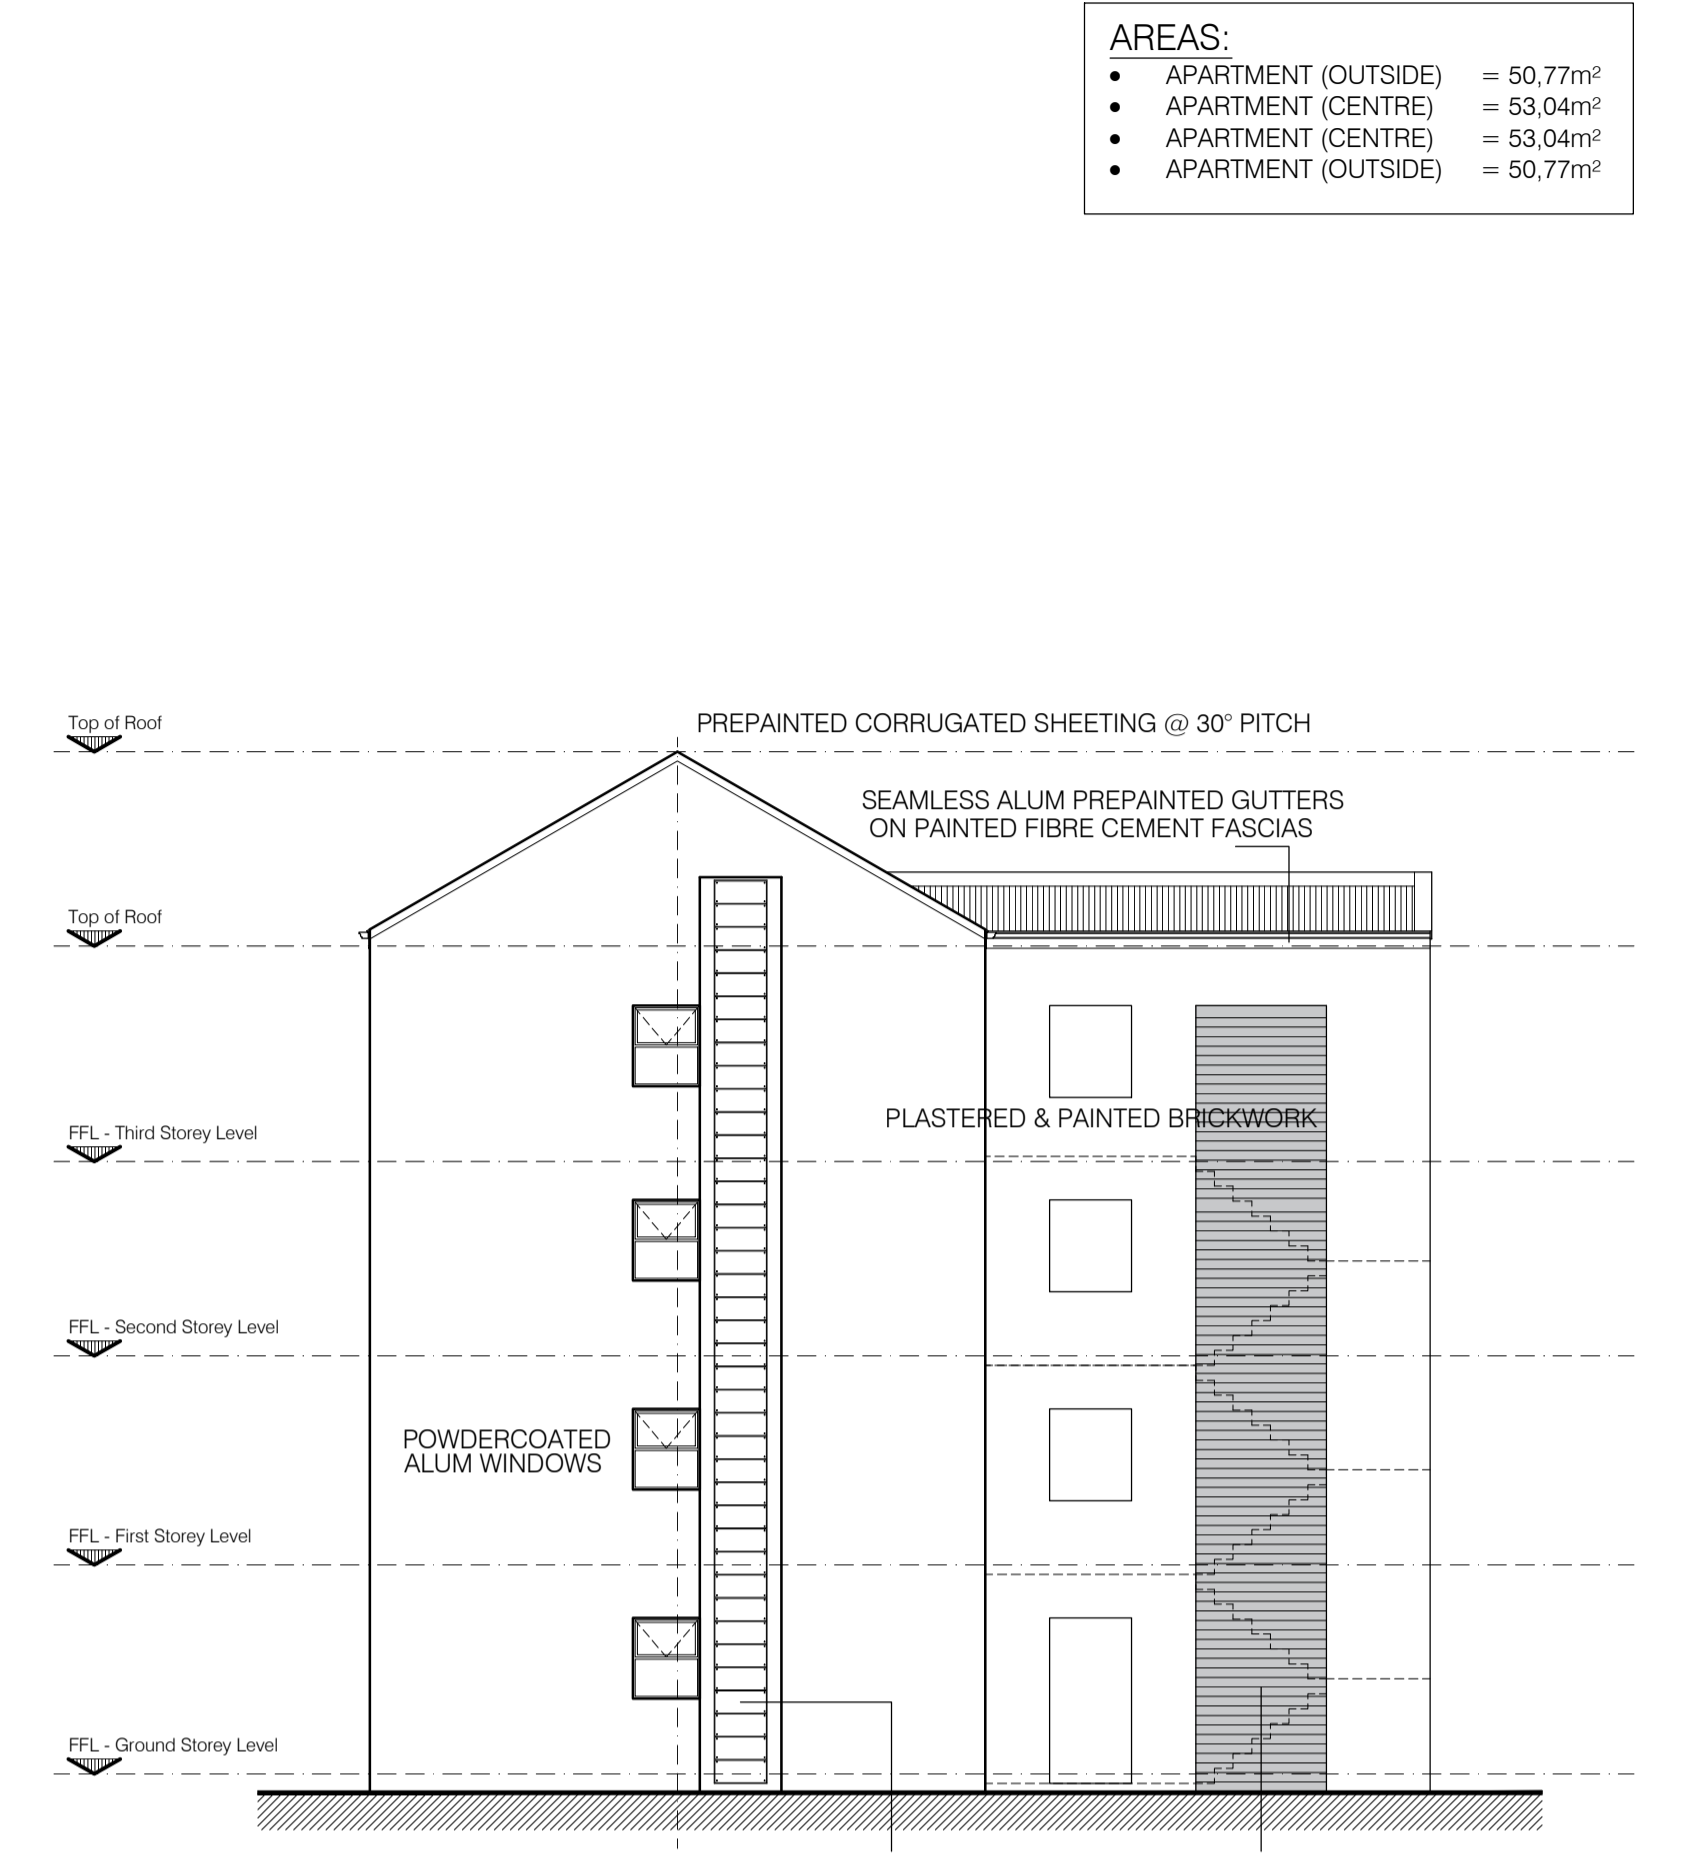


SIDE ELEVATION
SCALE 1:100

- AREAS:
- APARTMENT (OUTSIDE) = 50,77m²
 - APARTMENT (CENTRE) = 53,04m²
 - APARTMENT (CENTRE) = 53,04m²
 - APARTMENT (OUTSIDE) = 50,77m²




THIRD STOREY LEVEL
SCALE 1:100

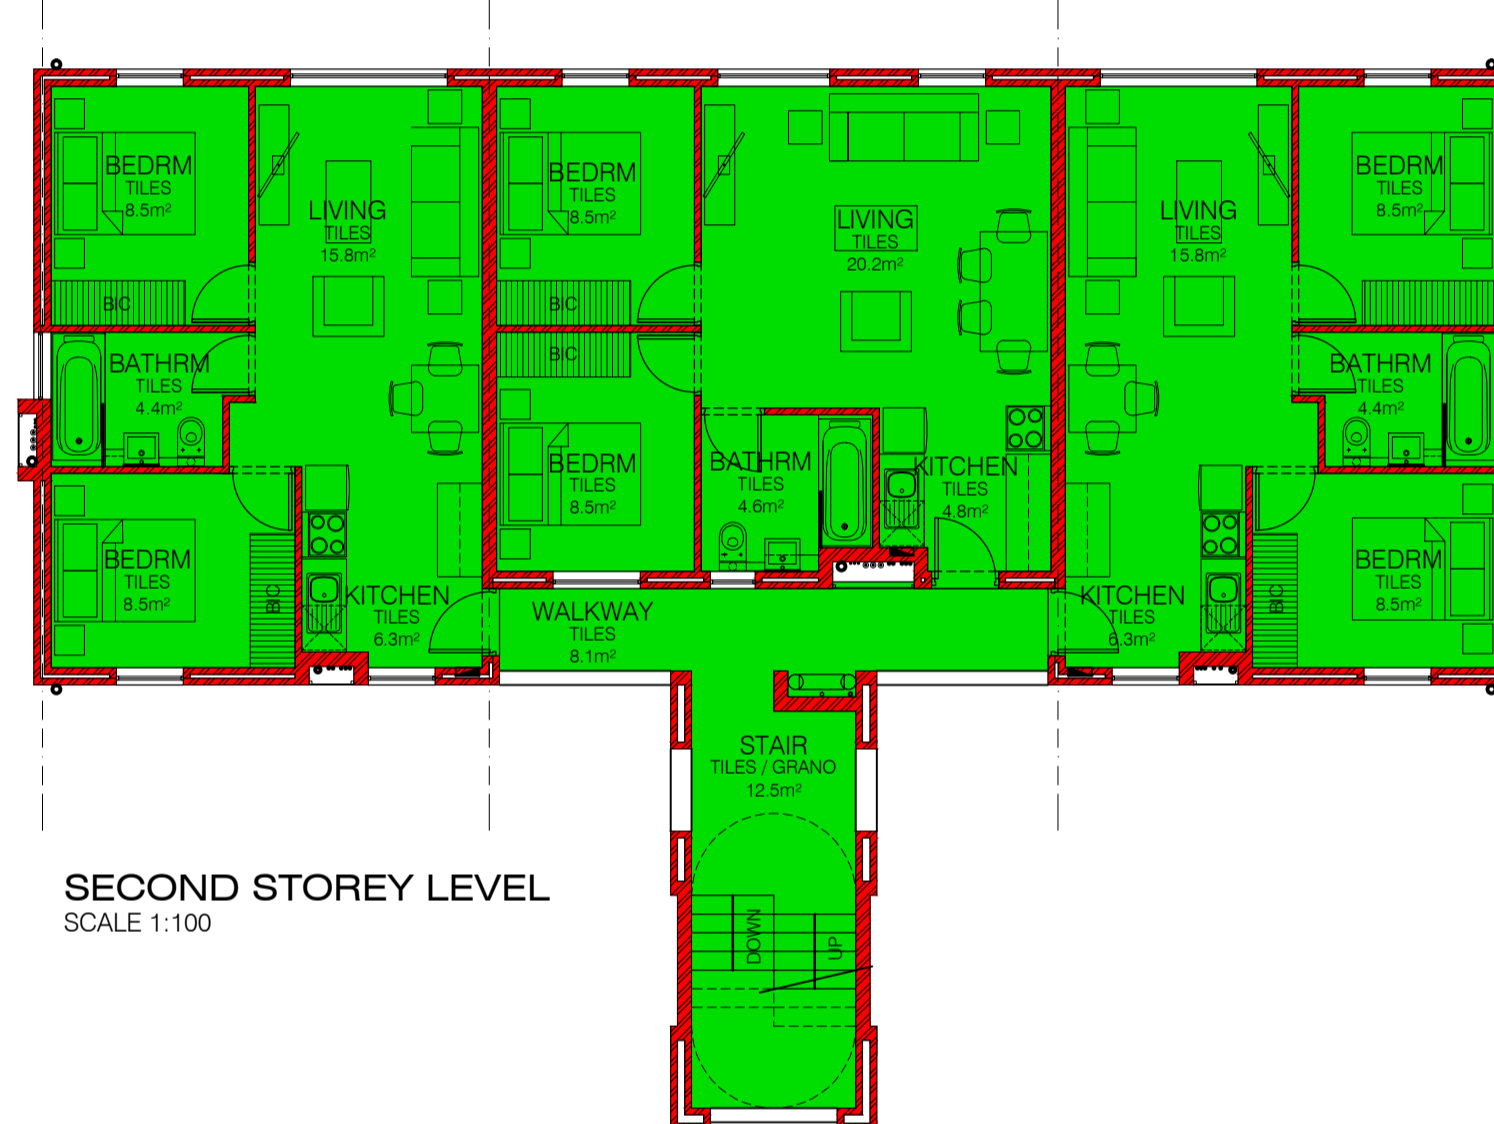

SECOND STOREY LEVEL
SCALE 1:100



GROUND STOREY LEVEL
SCALE 1:100

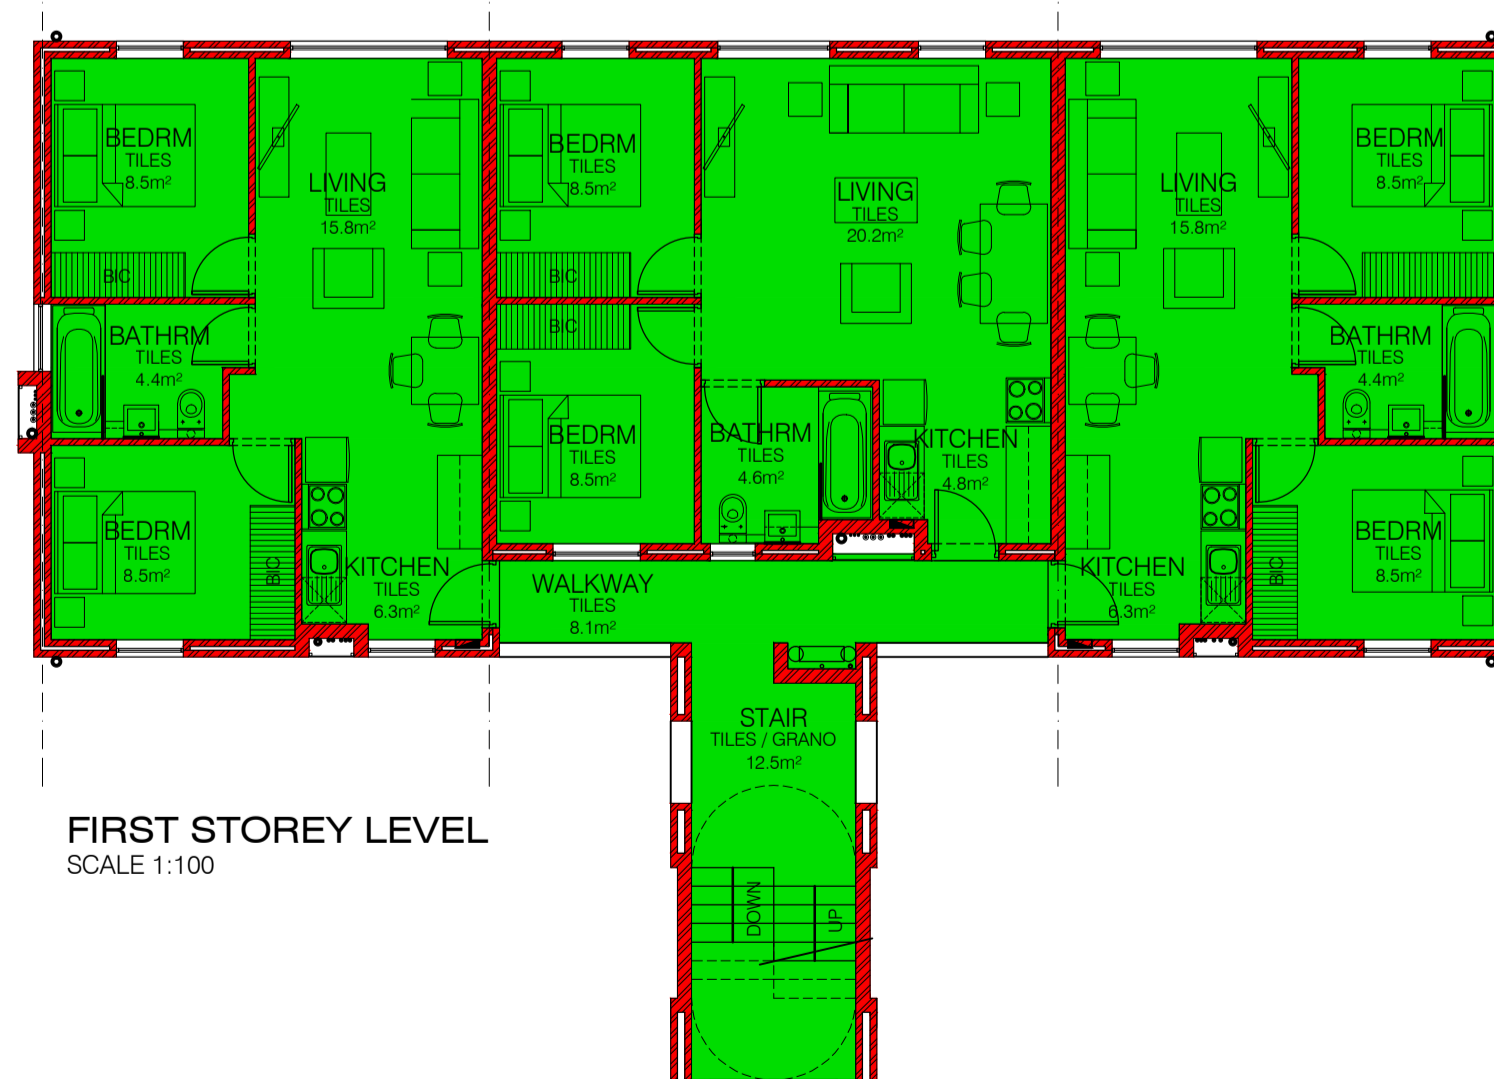

FIRST STOREY LEVEL
SCALE 1:100

COUNCIL SUBMISSION

SOLARIS VIEWS
SITE DEVELOPMENT PLAN
ERF 463, EERSTE RIVIER

SCALE: 1 : 100

DATE: APRIL 2019

DWG NO: ADW - SDP 463 - 12

DWN BY: rtj

ARCHITECTS:

HEINRICH WOLVAARDT

DESIGNER:

rtj consulting
(2004/053906/23)
prof. architectural technologist (T1134)
technical town planner (B/8162/2011)
P.O.Box 12143, N1 City, 7463
rob twentyman jones
tel/fax : 021-5598189
cell : 073-1621104
email : rtjconsult@telkomsa.net

12. TYPICAL APARTMENT BLOCK (9 units - 4 storey)