
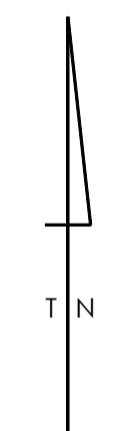



(EERSTE RIVER ALLOTMENT AREA)  
**GENERAL PLAN NO.**  
**of**  
**Subdivisions of Erf 10350 Eerste River**


Situate in the City of Cape Town  
 Administrative District of Stellenbosch  
 Province Western Cape  
 Scale 1: 400

CDR

S.G. NO. /2019  
 SHEET 2 OF 3 SHEETS  
 APPROVED  
 for SURVEYOR-GENERAL

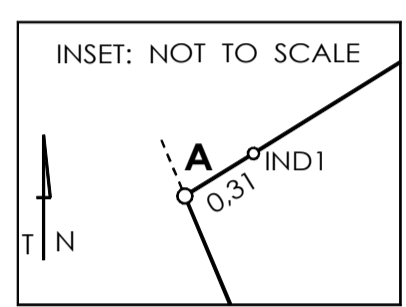

Surveyed in October 2019  
 by me  
  
**NA CLARK (PLS 1072)**  
 Professional Land Surveyor

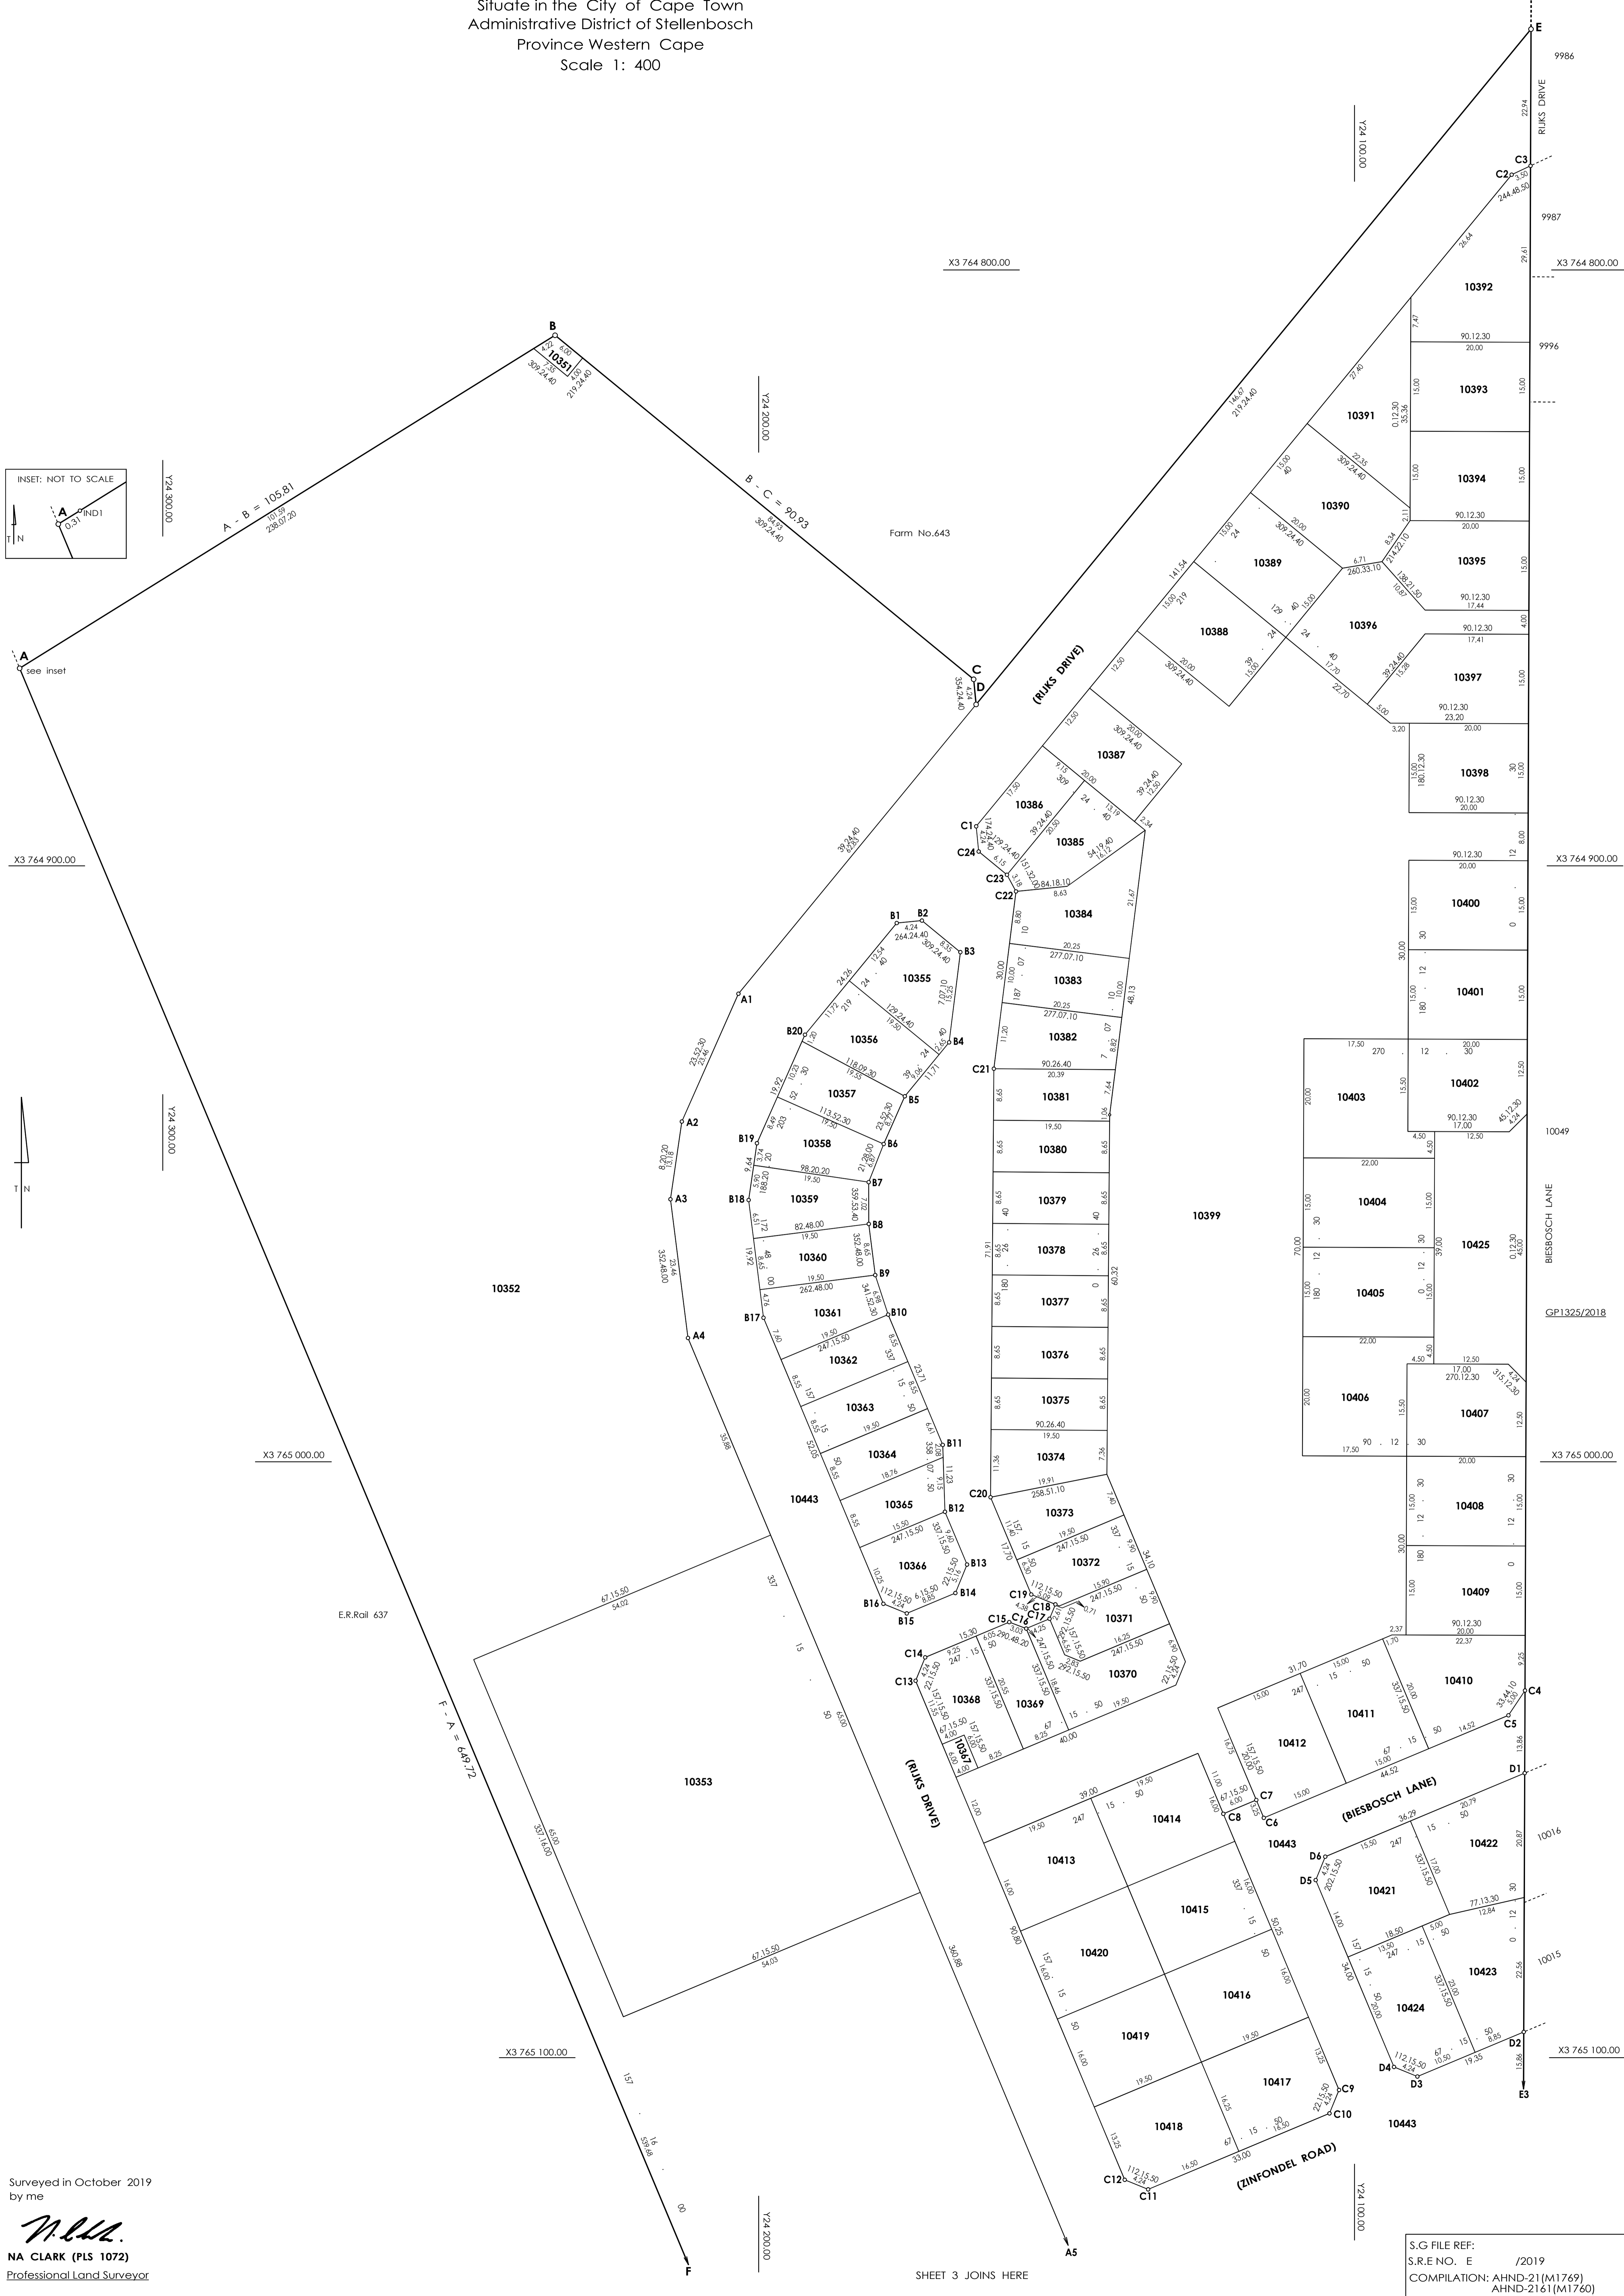

SHEET 3 JOINS HERE

S.G. FILE REF:  
 S.R.E. NO. E /2019  
 COMPILATION: AHND-21(M1769)  
 AHND-2161(M1760)  
 AHND-2163(M1763)

E - F = 706.50