

PROJECT

**MalaMaker Misc**

TITLE

**Counter Top - Stove Left**

APPROVED

SIZE

CODE

DWG NO

REV

CHECKED

A

DRAWN

Malamaker86 Malamaker86 8/25/2018


SCALE 1:10

WEIGHT

SHEET 1/6

Area: 1877.275 in<sup>2</sup>

Area: 176.921 in<sup>2</sup>

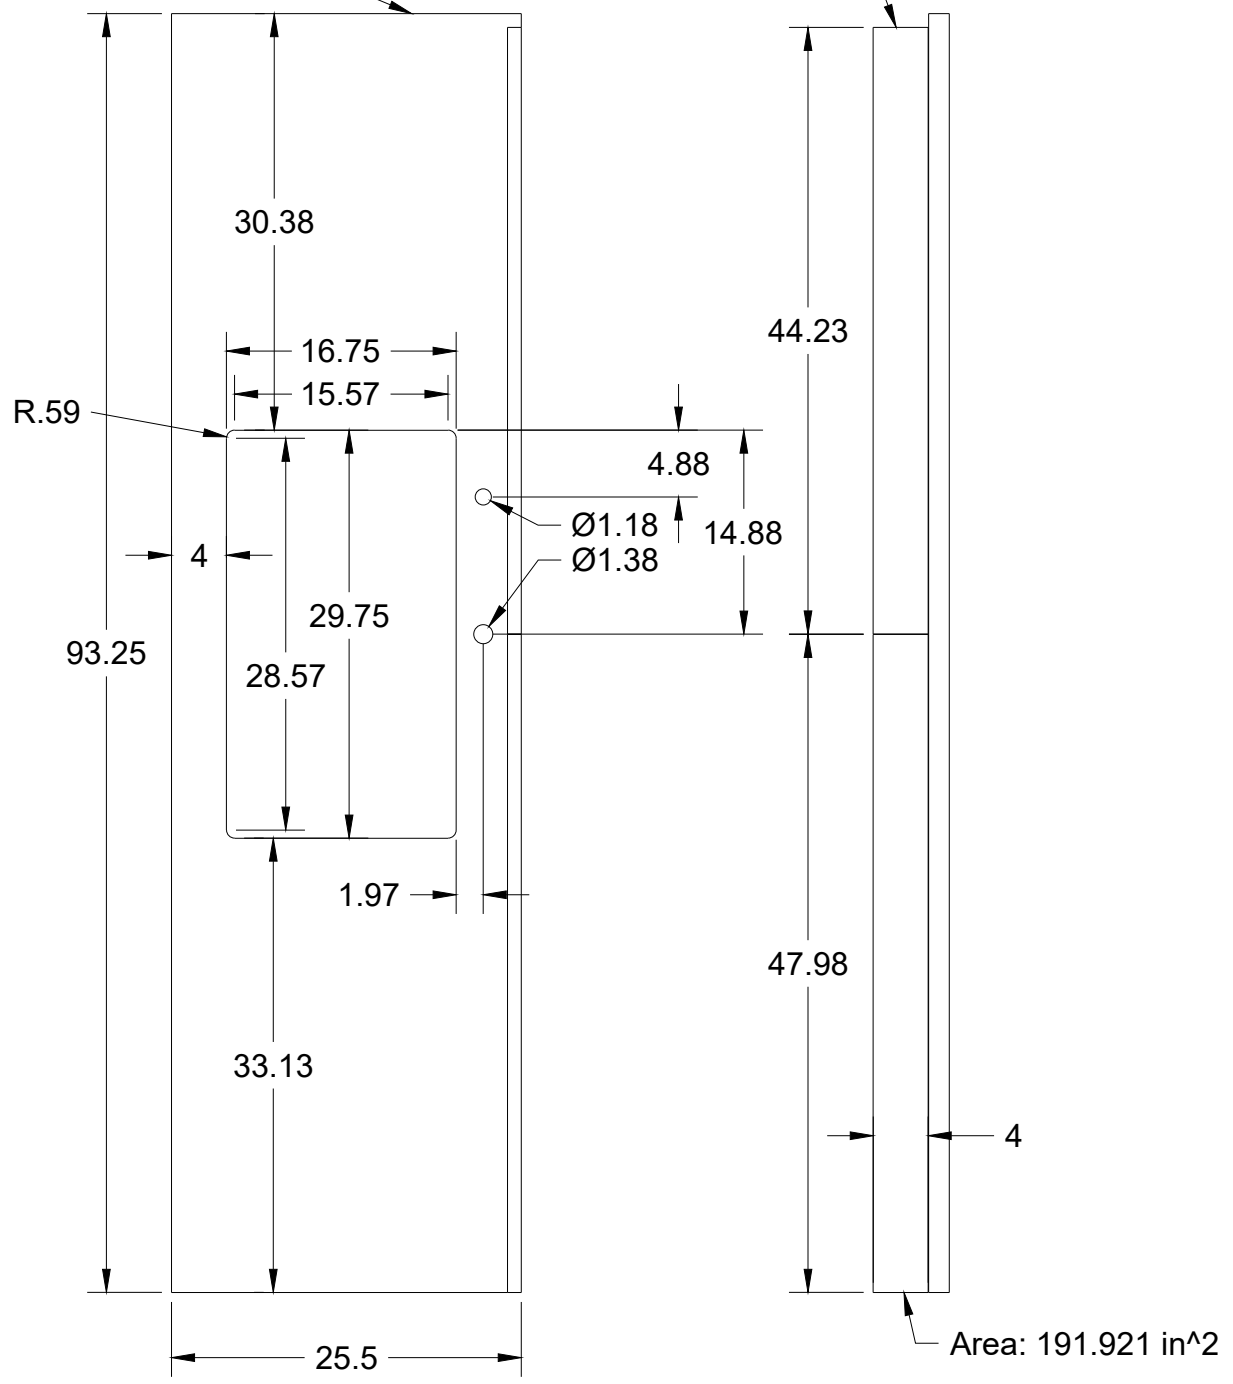

PROJECT

**MalaMaker Misc**

TITLE

**Counter Top - Sink**

APPROVED

SIZE

CODE

DWG NO

REV

CHECKED

A


DRAWN

Malamaker86 Malamaker86 8/25/2018

SCALE 1:14

WEIGHT

SHEET 2/6

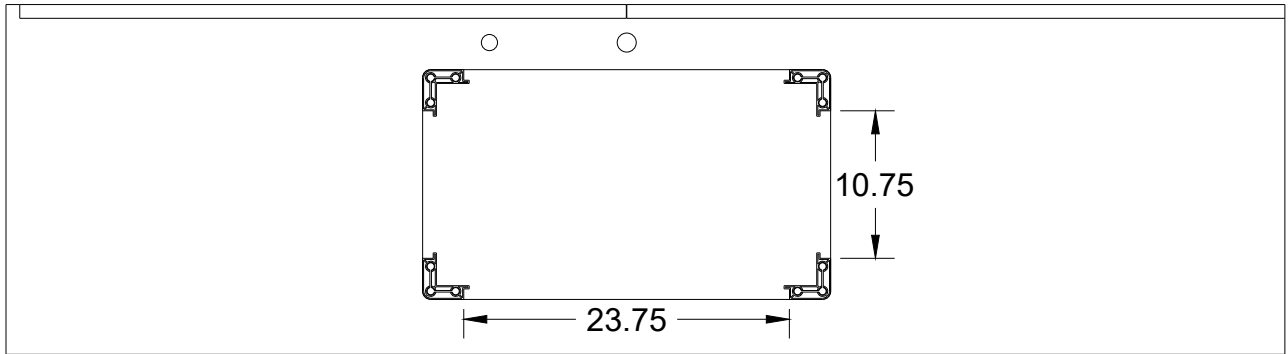


PROJECT

**MalaMaker Misc**

TITLE


**Counter Top - Sink**

APPROVED	SIZE	CODE	DWG NO	REV
CHECKED	A			
DRAWN	Malamaker86 Malamaker86 8/25/2018	SCALE 1:14	WEIGHT	SHEET 3/6

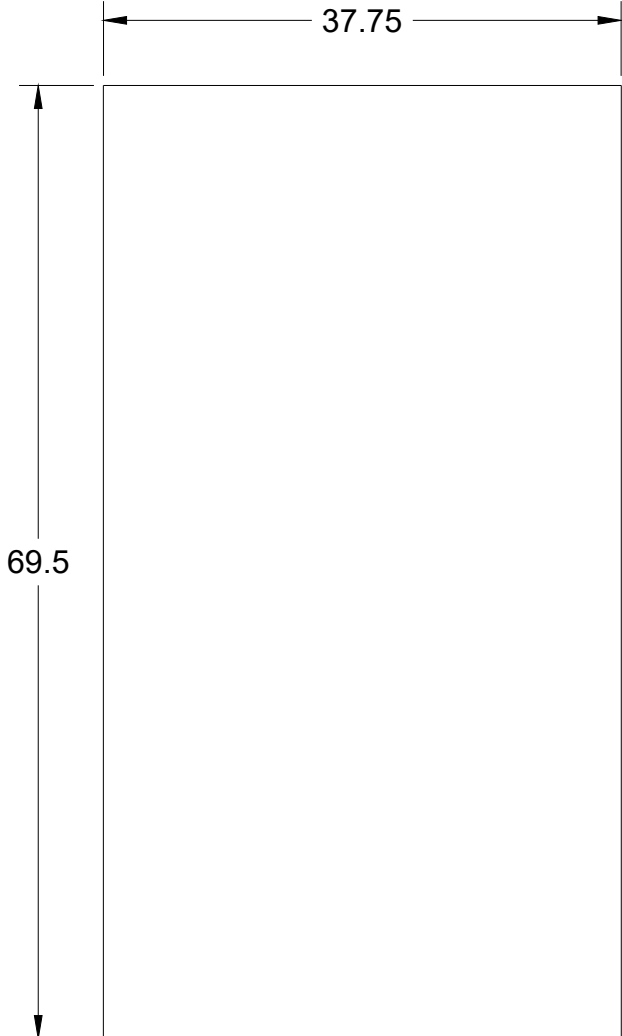

Area: 2623.625 in<sup>2</sup>

		PROJECT		
		<b>MalaMaker Misc</b>		
		TITLE		
		<b>Counter Top - Island</b>		
APPROVED	SIZE	CODE	DWG NO	REV
CHECKED	A			
DRAWN	Malamaker86 Malamaker86 8/25/2018	SCALE 1:14	WEIGHT	SHEET 4/6

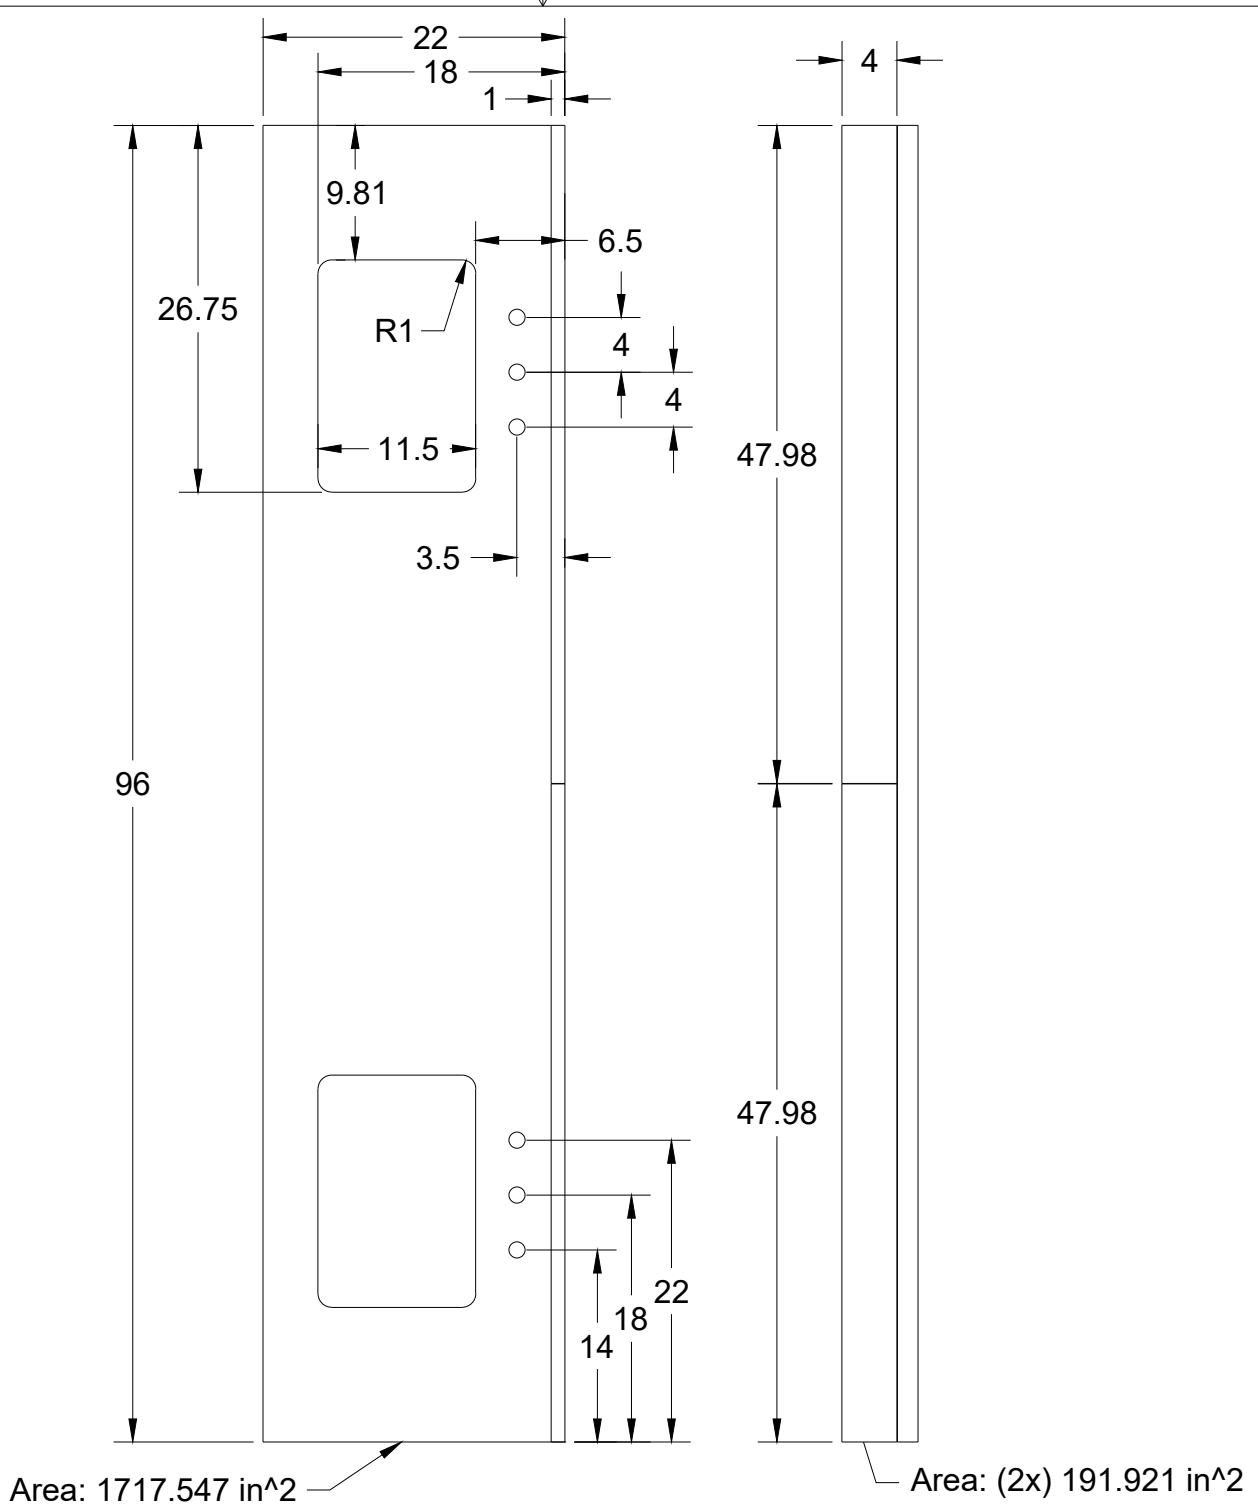

PROJECT

**MalaMaker Misc**

TITLE

**Vanity - Master**

APPROVED

CHECKED

DRAWN

Malamaker86 Malamaker86 8/25/2018

SIZE

A

CODE


SCALE 1:14

DWG NO

WEIGHT

REV

SHEET 5/6

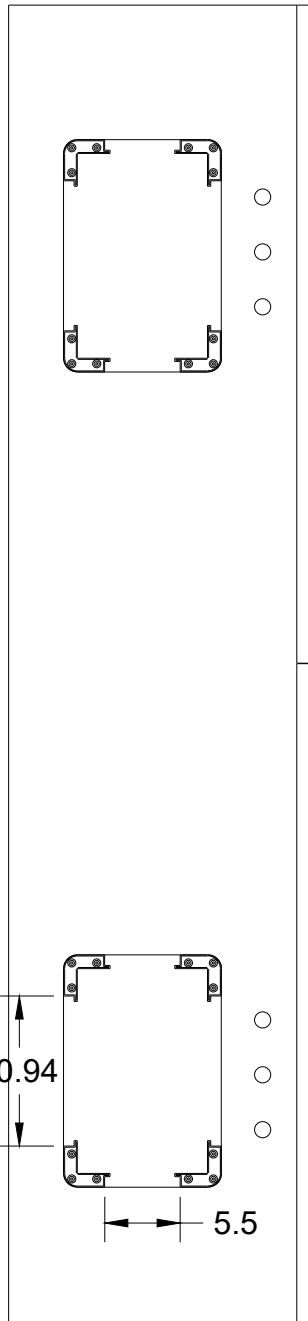

PROJECT

**MalaMaker Misc**

TITLE

**Vanity - Master**

APPROVED

SIZE

CODE

DWG NO

REV

CHECKED

A

DRAWN

Malamaker86 Malamaker86 8/25/2018

SCALE 1:14

WEIGHT

SHEET 6/6