


Kurens & Associates, P.C.

ENGINEERS & SURVEYORS • 101 West Street/P.O. Box 486, Hillsdale, New Jersey 07642 • (201) 666-2450

Property Corners Not Set As
Per Contract.

OK APPROVED FOR ZONING 8/19/10

REPLACE ONE A/C CONDENSER
ONLY IN SAME RT. SIDE YARD
LOCATION

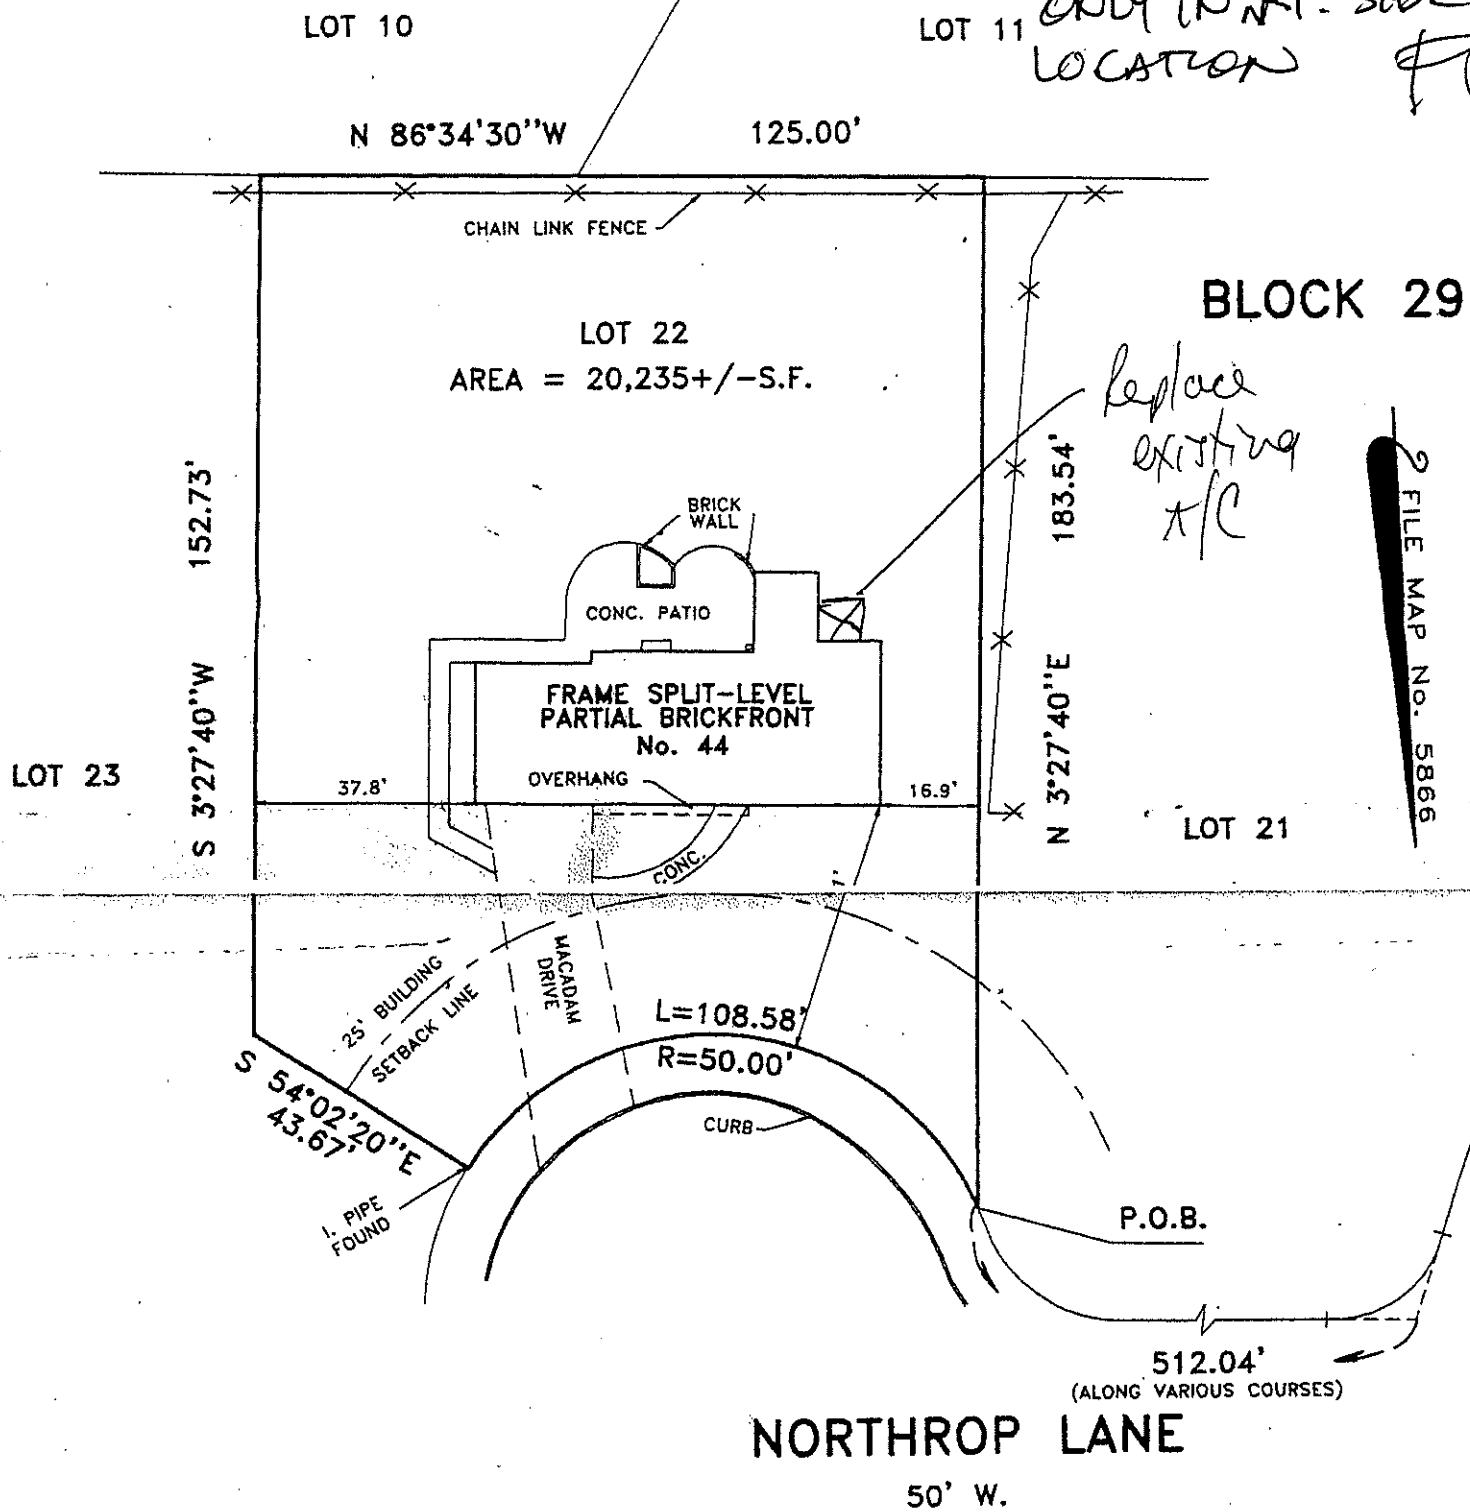

RECEIVED
AUG 16 2010
BUILDING DEPARTMENT
BOROUGH OF TENAFLY, NJ

SCALE 1" = 30'

LOCATION SURVEY

DATE 6/29/98

PARTY RD

PREPARED BY RLK

CHECKED BY RLK

JOB NO.

PROPERTY SITUATED IN Borough of Tenafly, Bergen County, New Jersey

LOT NO. 22 (File Map and Tax Map)

BLOCK NO. 29 (File Map and Tax Map)

MAP SOURCE "Subdivision Plat, Winthrop Acres, Borough of Tenafly, Borough of Bergenfield, Bergen County, N.J." filed in the Bergen County Clerk's Office on July 13, 1962 as Map No. 5866.

CERTIFIED TO First American Title Insurance

Company; Hasan Sadig and Asma Sadig, his wife;

Edward F. Breslin, Esq.; Summit Bank, and

its successors and/or assigns, 750 Walnut

Avenue;

LAND SURVEYOR

Rubin L. Kurens
P.E. #10,910, 10666