


NOTES: PROPERTY CORNERS NOT SET AS PER CONTRACTUAL AGREEMENT.
 ULTIMATE USER FORM SIGNED BY OWNER.
 THE OFFSETS SHOWN ARE NOT TO BE USED FOR THE CONSTRUCTION OF ANY
 STRUCTURE, FENCE, PERMANENT ADDITION, ETC.
 THIS SURVEY IS SUBJECT TO ANY FACTS AN ACCURATE TITLE SEARCH MAY DISCLOSE.

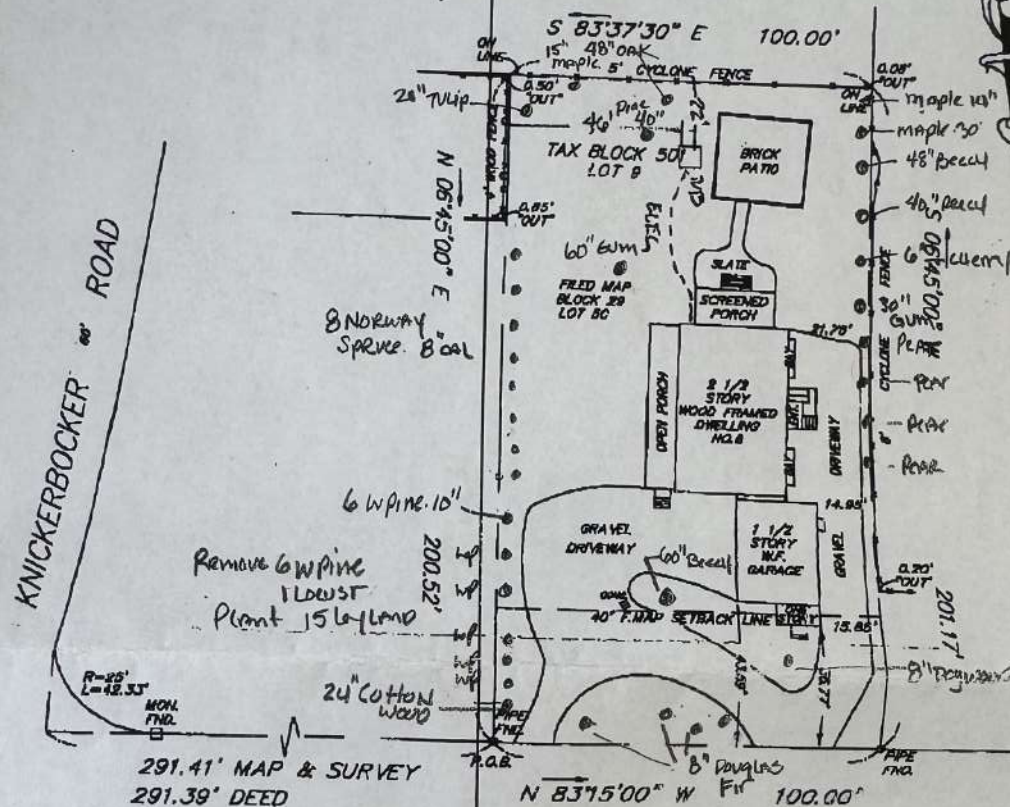

EXISTING TREE LOCATION PLAN

Prepared By Thomas J. Weir
 Landscape Architect

5/12/10

THIS CERTIFICATION IS MADE TO ONLY HEREIN NAMED PARTIES FOR PURCHASE AND/OR MORTGAGE OF HEREIN DELINEATED PROPERTY BY THE NAMED PURCHASER. NO RESPONSIBILITY OR LIABILITY IS ASSUMED BY SURVEYOR FOR USE OF SURVEY FOR ANY OTHER PURPOSE INCLUDING, BUT NOT LIMITED TO, USE OF SURVEY FOR SURVEY AFFIDAVIT, RESALE OF PROPERTY, OR TO ANY OTHER PERSON NOT LISTED IN CERTIFICATION, EITHER DIRECTLY OR INDIRECTLY. NO SUB-SURFACE UTILITIES SHOWN ON SURVEY.

MAP REFERENCES:
 FINAL PLAT PROPERTY OF L.V. & L. REALTY, INC.
 BOROUGH OF TOWNSHIP OF BERGEN COUNTY, NEW JERSEY
 SAID MAP FILED IN THE BERGEN COUNTY CLERK'S
 OFFICE ON MARCH 31, 1978 AS L.V. NO. 7807.

ORDERED BY: R.P. DRAWN BY: RON P.

RODOLFO
 PIERRI P.L.S.

LOCATION SURVEY

OF PROPERTY OF
 NEIL I. SARNAK AND SHERYL SARNAK, HUSBAND AND WIFE
 SITUATED IN THE BOROUGH OF TENAFLY
 BERGEN COUNTY NEW JERSEY

CERTIFIED AS MY PROFESSIONAL OPINION TO:
 NEIL I. SARNAK AND SHERYL SARNAK, HUSBAND AND WIFE;
 THE CHASE MANHATTAN BANK, ITS SUCCESSORS AND/OR ASSIGNS,
 JOHN A. SOLIMANO, ESQ.
 PASCACK TITLE AGENCY, INC. AND STEWART TITLE GUARANTY COMPANY.

RODOLFO PIERRI PROFESSIONAL LAND SURVEYOR

EMERSON NEW JERSEY 07630

SCALE 1"=40'

DATE 6/25/00

DRAWING NO. 1129

SHEET NO. 1

6/3/00 CHANGE BANK NAME ON CERTIFICATION.

TITLE NO. 373980.