

42-094


8-094

WORCESTER DISTRICT REGISTRY
OF DEEDS-WORCESTER, MA

PLAN BOOK 490 PLAN 68
Received Oct. 2, 1981

Sheet 1 of 1 P.M.

ATTEST: 
Register


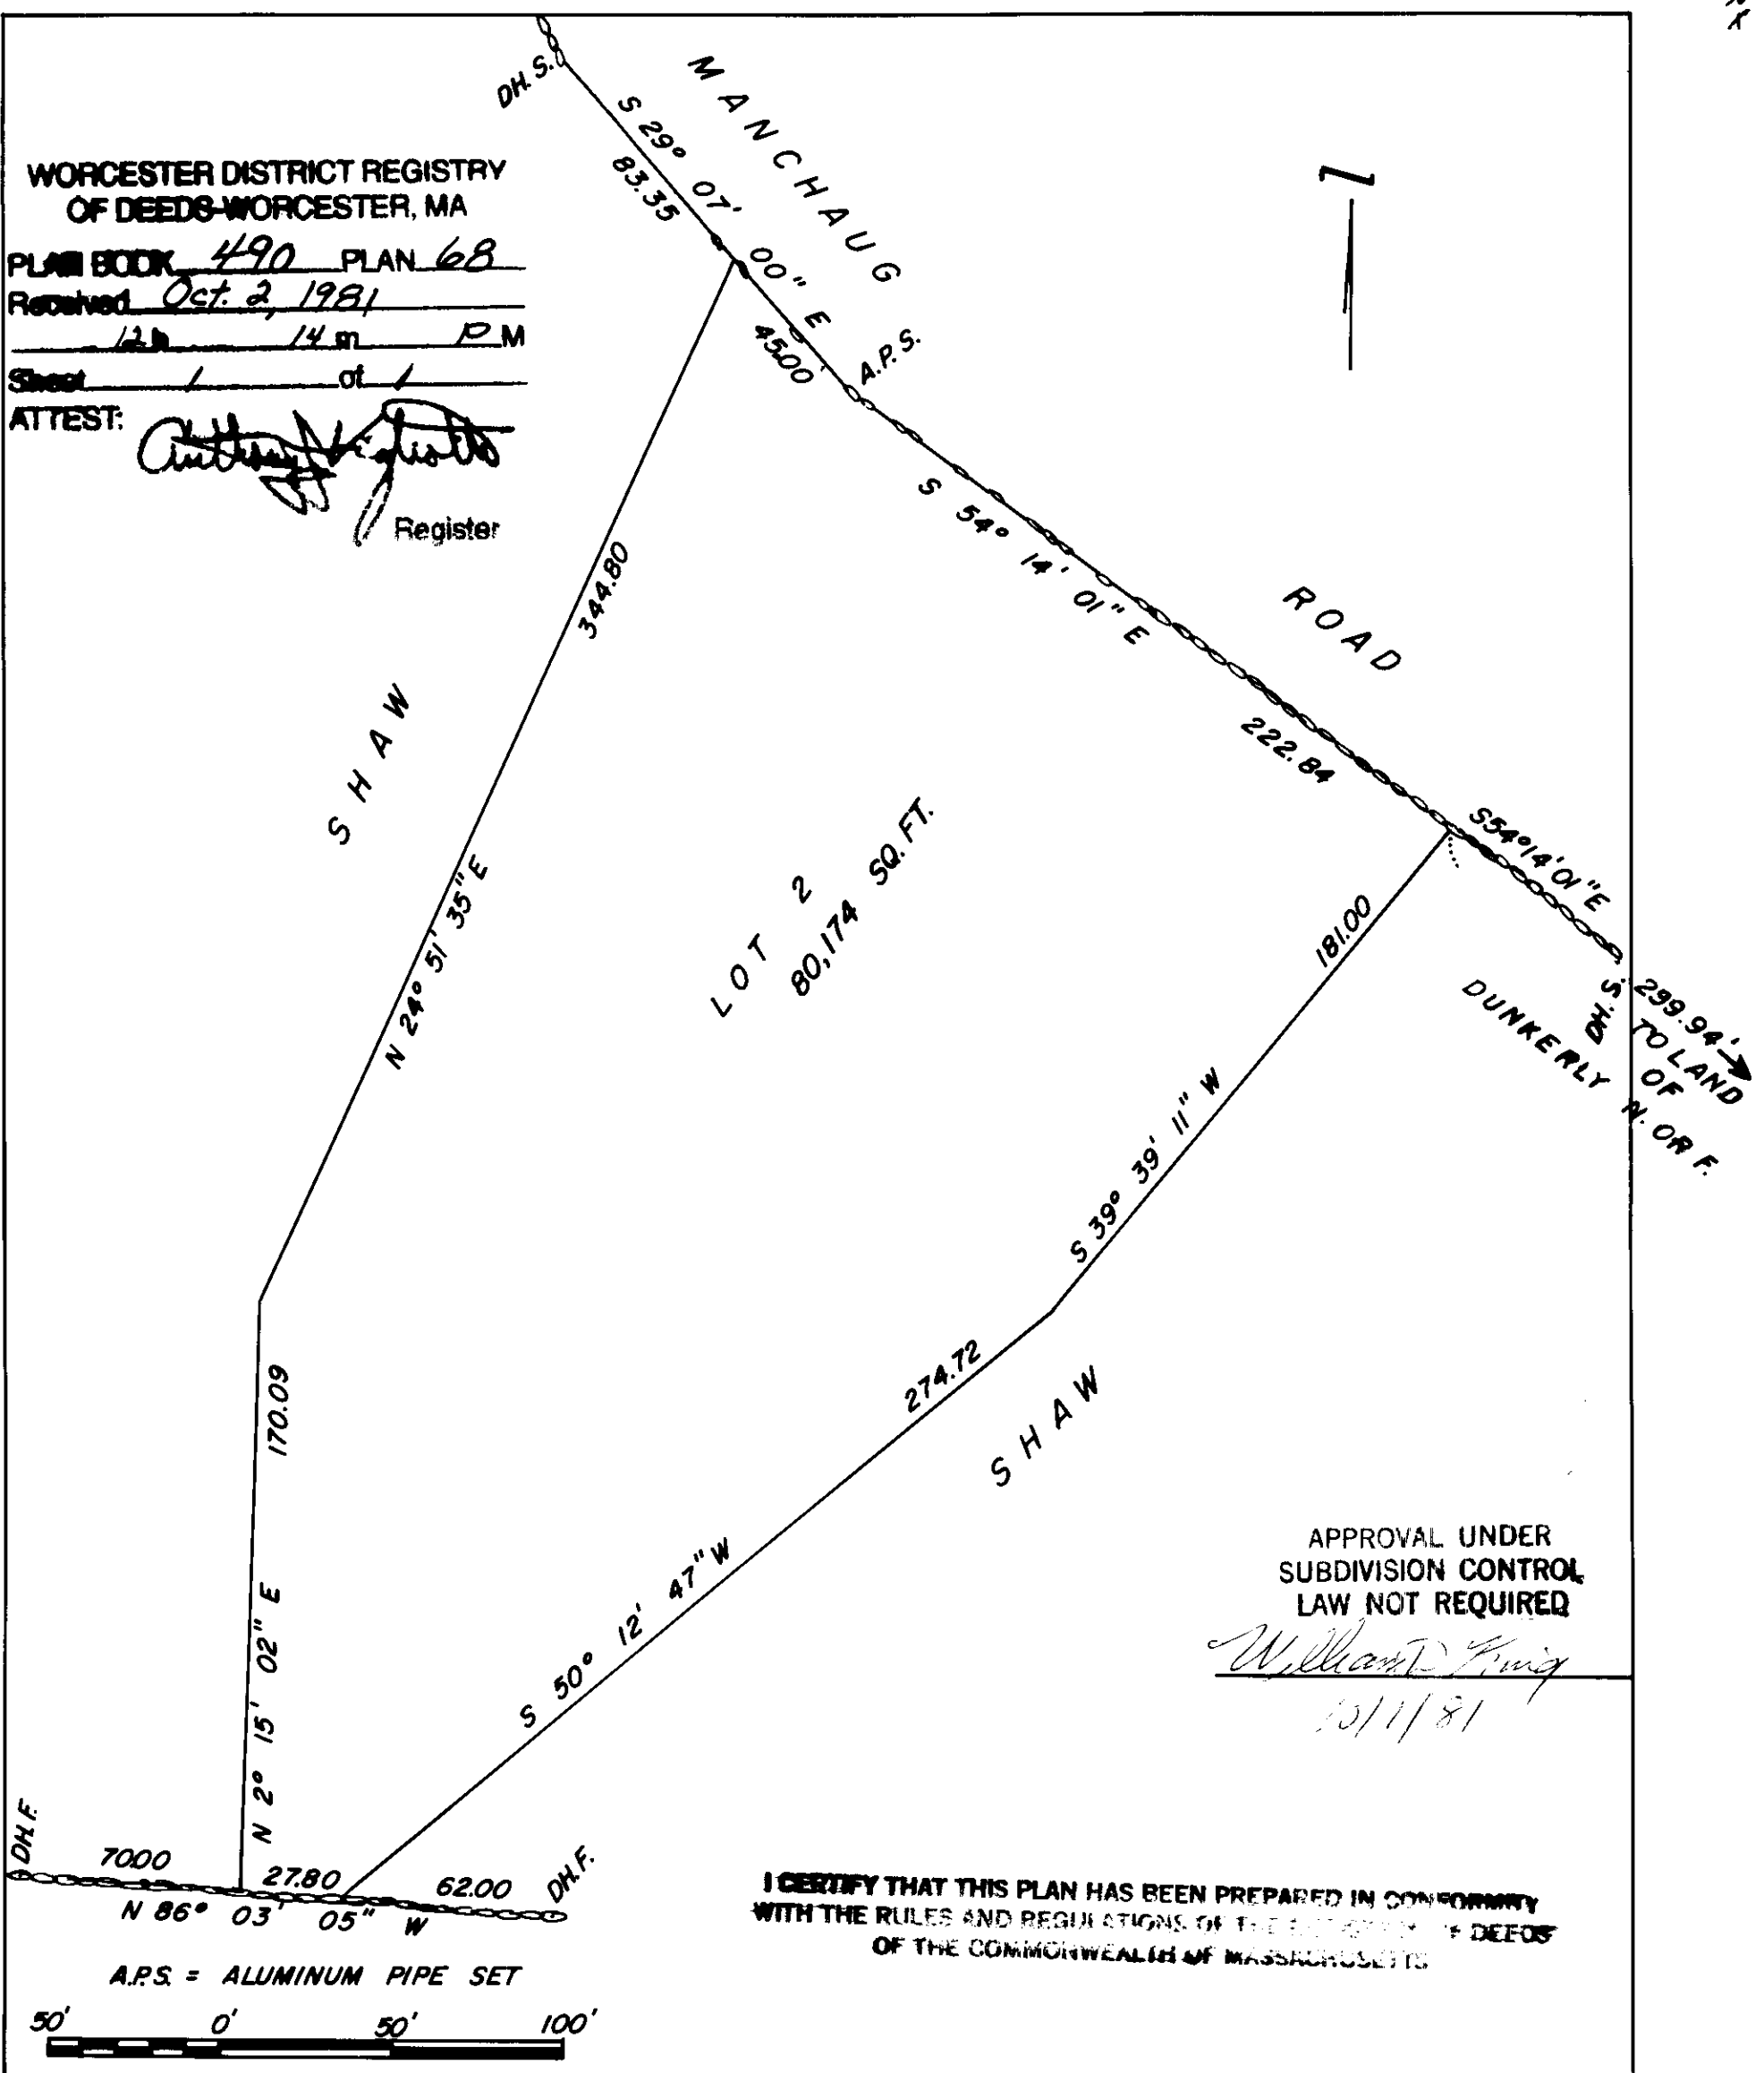


APPROVAL UNDER
SUBDIVISION CONTROL
LAW NOT REQUIRED


10/1/81

I CERTIFY THAT THIS PLAN HAS BEEN PREPARED IN CONFORMITY
WITH THE RULES AND REGULATIONS OF THE DISTRICT OF DEEDS
OF THE COMMONWEALTH OF MASSACHUSETTS

A.P.S. = ALUMINUM PIPE SET

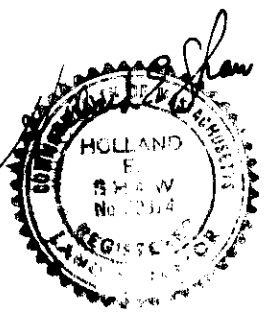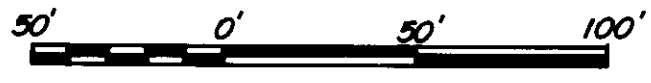

PROPERTY IN
SUTTON, MA.
OWNED BY
KENNETH M. SHAW ET UX
1 IN. = 50 FT. SEPT. 21, 1981
KENNETH SHAW
LAND SURVEYING & CIVIL ENGINEERING INC.
SUTTON, MA.
865-2654 865-5690

H.E.S.