


F.M. 2123

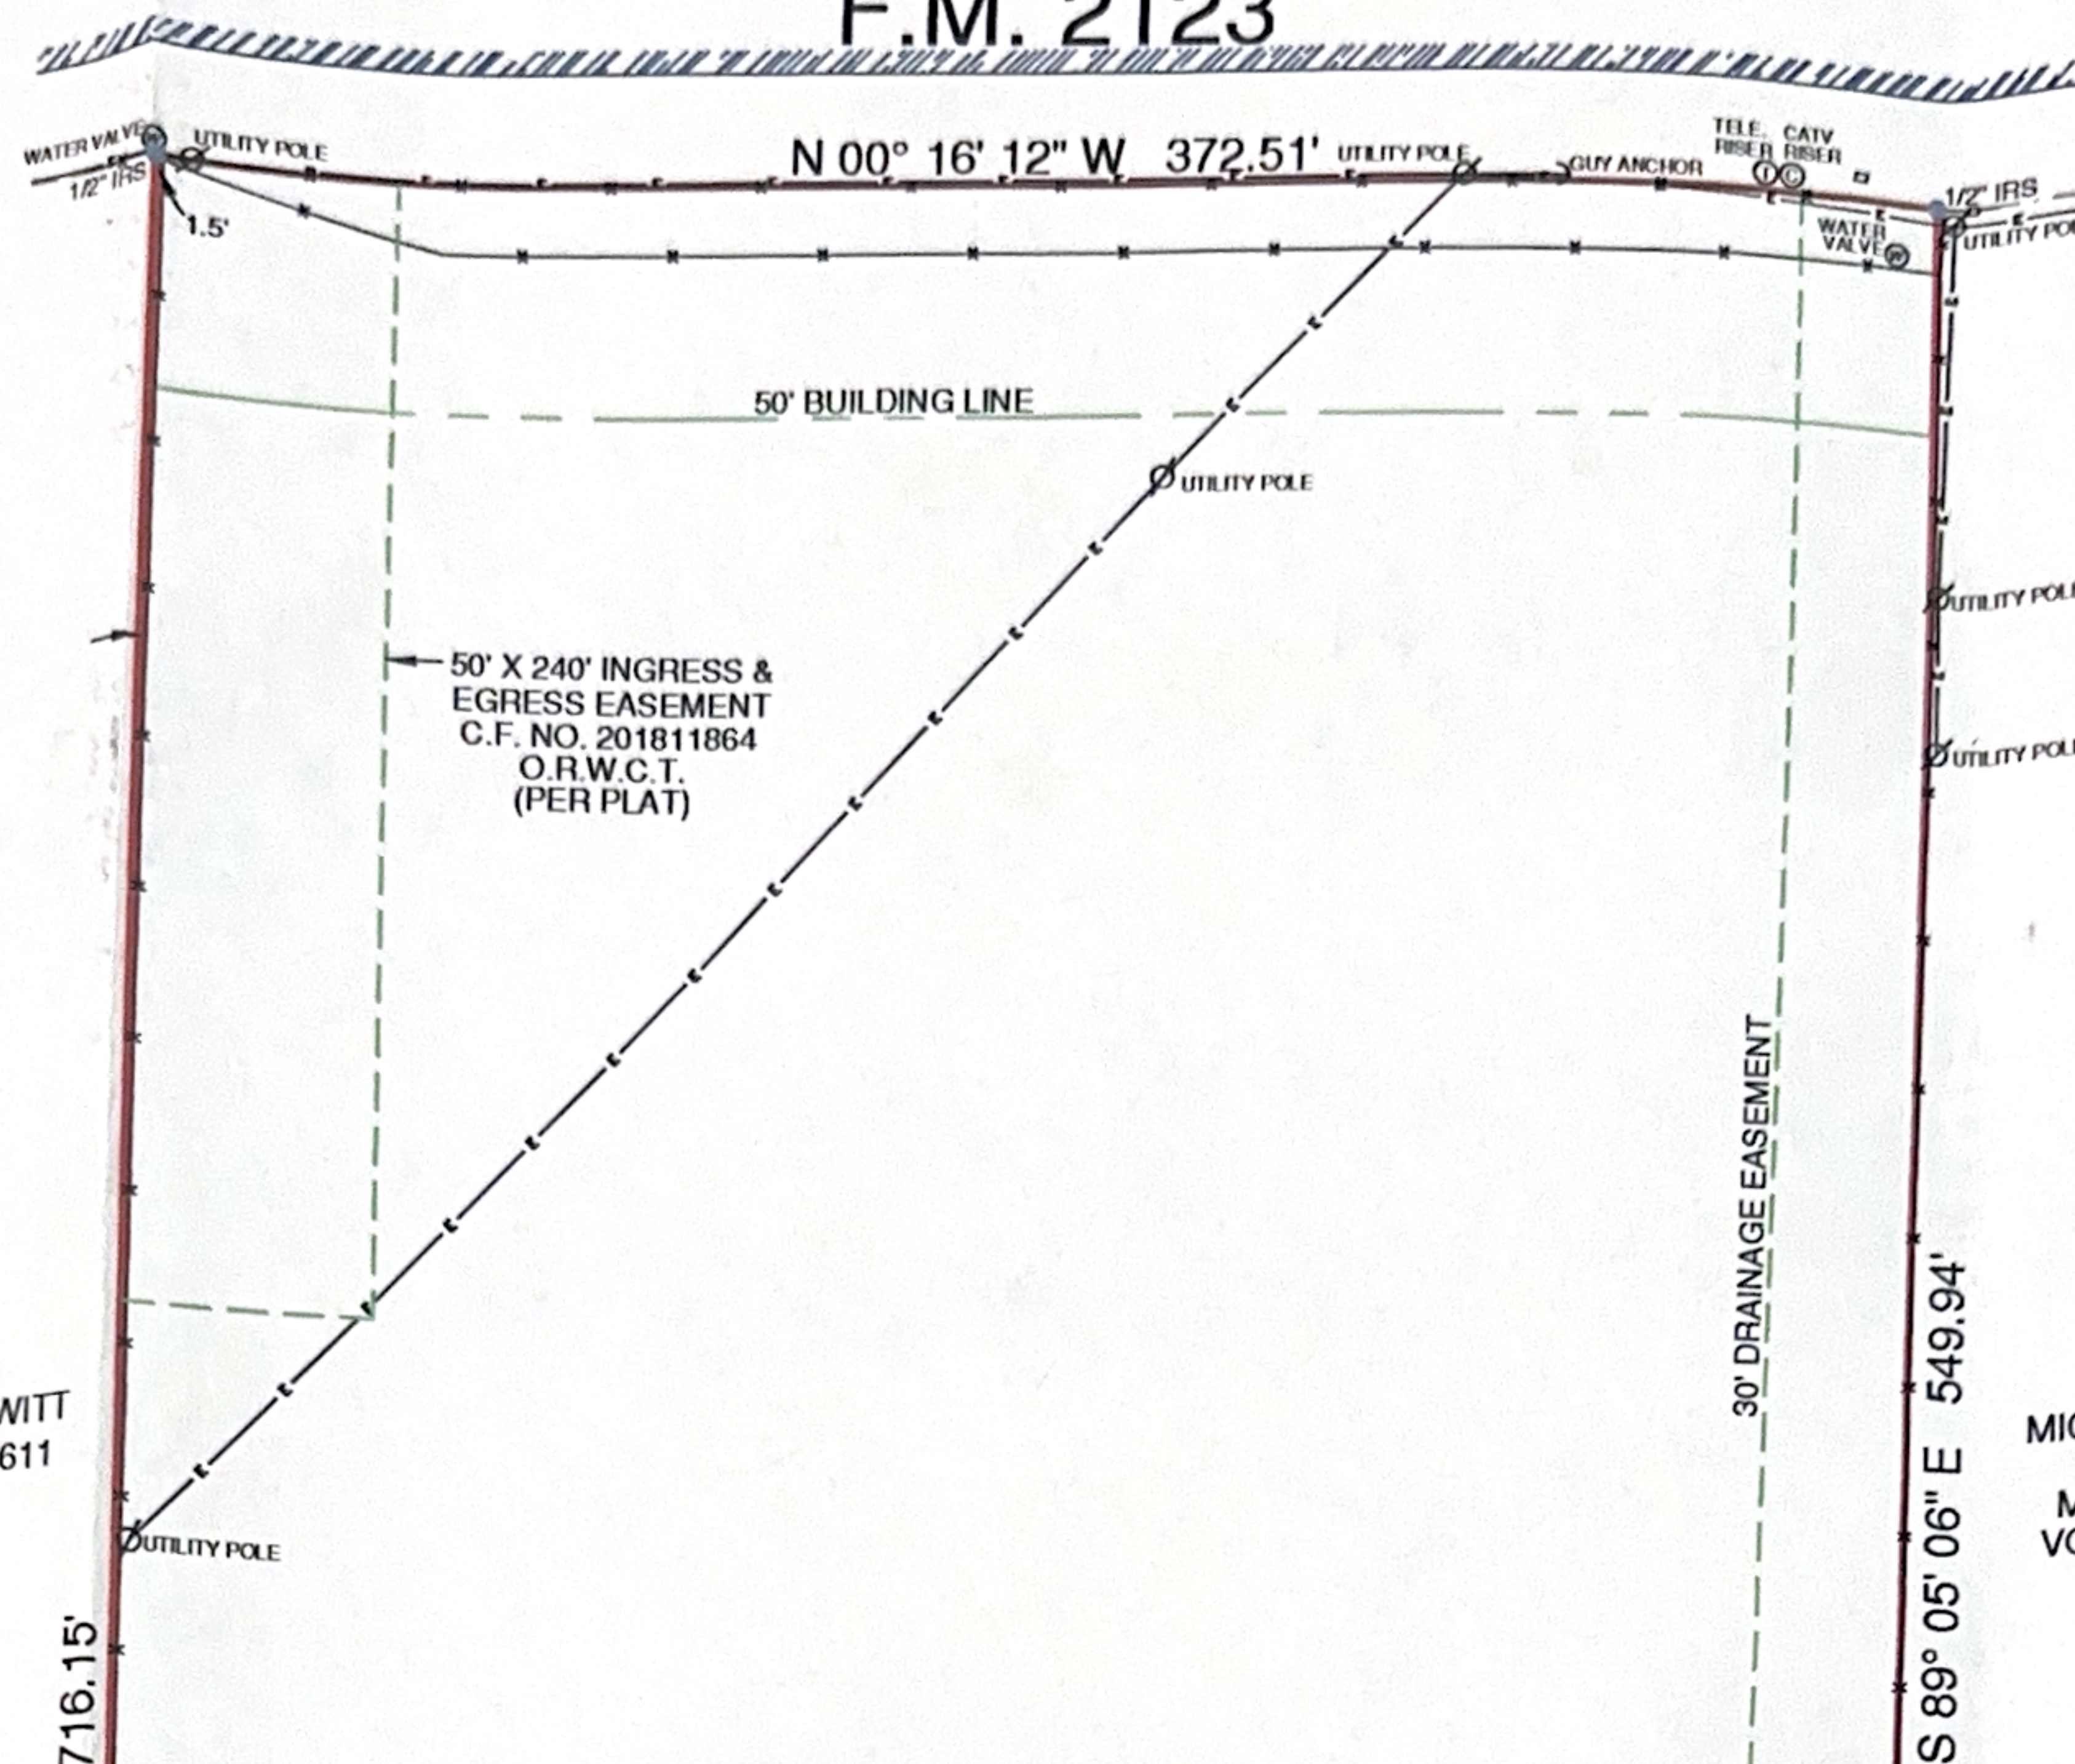

JEFFREY B. PEWITT
VOL. 1745, PG. 611
O.R.W.C.T.

MICHAEL E. PEWITT
AND WIFE,
MARY F. PEWITT
VOL. 1229, PG. 423
O.R.W.C.T.

LOT 7, BLOCK 1
WEST PECAN CREEK ESTATES

LOT 6


LOT 8

ONE STORY BRICK &
FRAME RESIDENCE
151 LAKOTA DRIVE

S 00° 54' 54" W 173.68'
(REFERENCE BEARING)

LAKOTA DRIVE
(60' R.O.W.)

CM
1/2" IRF
S.E. COR.
LOT 5
281.51'
N 00° 42' 16" W

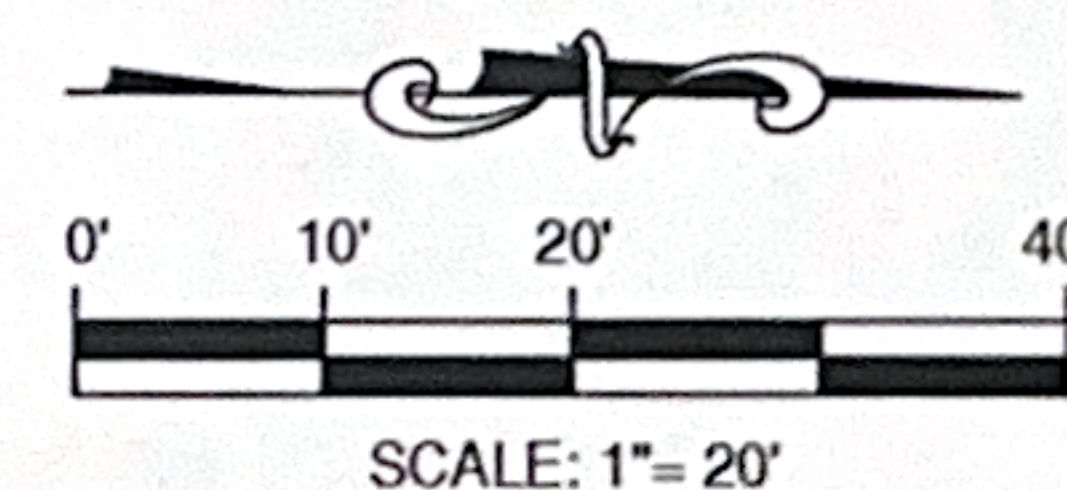

CONCRETE	WOOD FENCE
BRICK	CHAIN LINK FENCE
ASPHALT	WROUGHT IRON FENCE
WOOD	BARB WIRE FENCE
STONE	R.R. TIE RETAINING WALL
GRAVEL	BRICK WALL
COVERED AREA	STONE WALL
CM = CONTROLLING MONUMENT	OVERHEAD TELEPHONE LINE
	OVERHEAD ELECTRIC LINE
	IRF = IRON ROD FOUND
	IPF = IRON PIPE FOUND
	IRS = IRON ROD SET WITH CAP
	STAMPED "PREMIER"
	MFCP = METAL FENCE COR POST
	WFCP = WOOD FENCE COR POST



Capital Title
A Shaddock Company

Premier
Surveying U.C.
5700 W. Plano Pkwy., Suite 1200
Plano, Texas 75093
Office: 972-612-3601
Fax: 972-964-7021
Firm Registration No. 10146200



Registered Professional Land Surveyor