




8424 Jefferson Way

Lot 9, Block 36D, Amended Plat of Heritage Lantana – Phase 2, a subdivision in Denton County, Texas, according to the map or plat thereof recorded in Cabinet W, Page 508, Map and/or Plat Records of Denton County, Texas.



LEGEND

- 1/2" ROD FOUND
- ⊗ 1/2" ROD SET
- 1" PIPE FOUND
- ⊗ "X" FOUND/SET
- ⊗ 5/8" ROD FOUND
- ◆ POINT FOR CORNER
- FENCE POST FOR CORNER
- CM CONTROLLING MONUMENT
- AC AIR CONDITIONER
- PE POOL EQUIPMENT
- TE TRANSFORMER PAD
- COLUMN
- POWER POLE
- ▲ UNDERGROUND ELECTRIC
- △ OVERHEAD ELECTRIC
- TELE TELEPHONE PEDESTAL
- BL BUILDING LINE
- AE AERIAL EASEMENT
- SSE SANITARY SEWER EASEMENT
- GM GAS METER
- WM WATER METER
- LP LIGHT POLE
- UE UTILITY EASEMENT
- OHP— OVERHEAD ELECTRIC POWER
- OES— OVERHEAD ELECTRIC SERVICE
- CHAIN LINK
- WOOD FENCE 0.5' WIDE TYPICAL
- ||— IRON FENCE
- X— BARBED WIRE
- DOUBLE SIDED WOOD FENCE
- //— EDGE OF ASPHALT
- ▲— EDGE OF GRAVEL
- CONCRETE
- COVERED AREA
- BRICK
- STONE

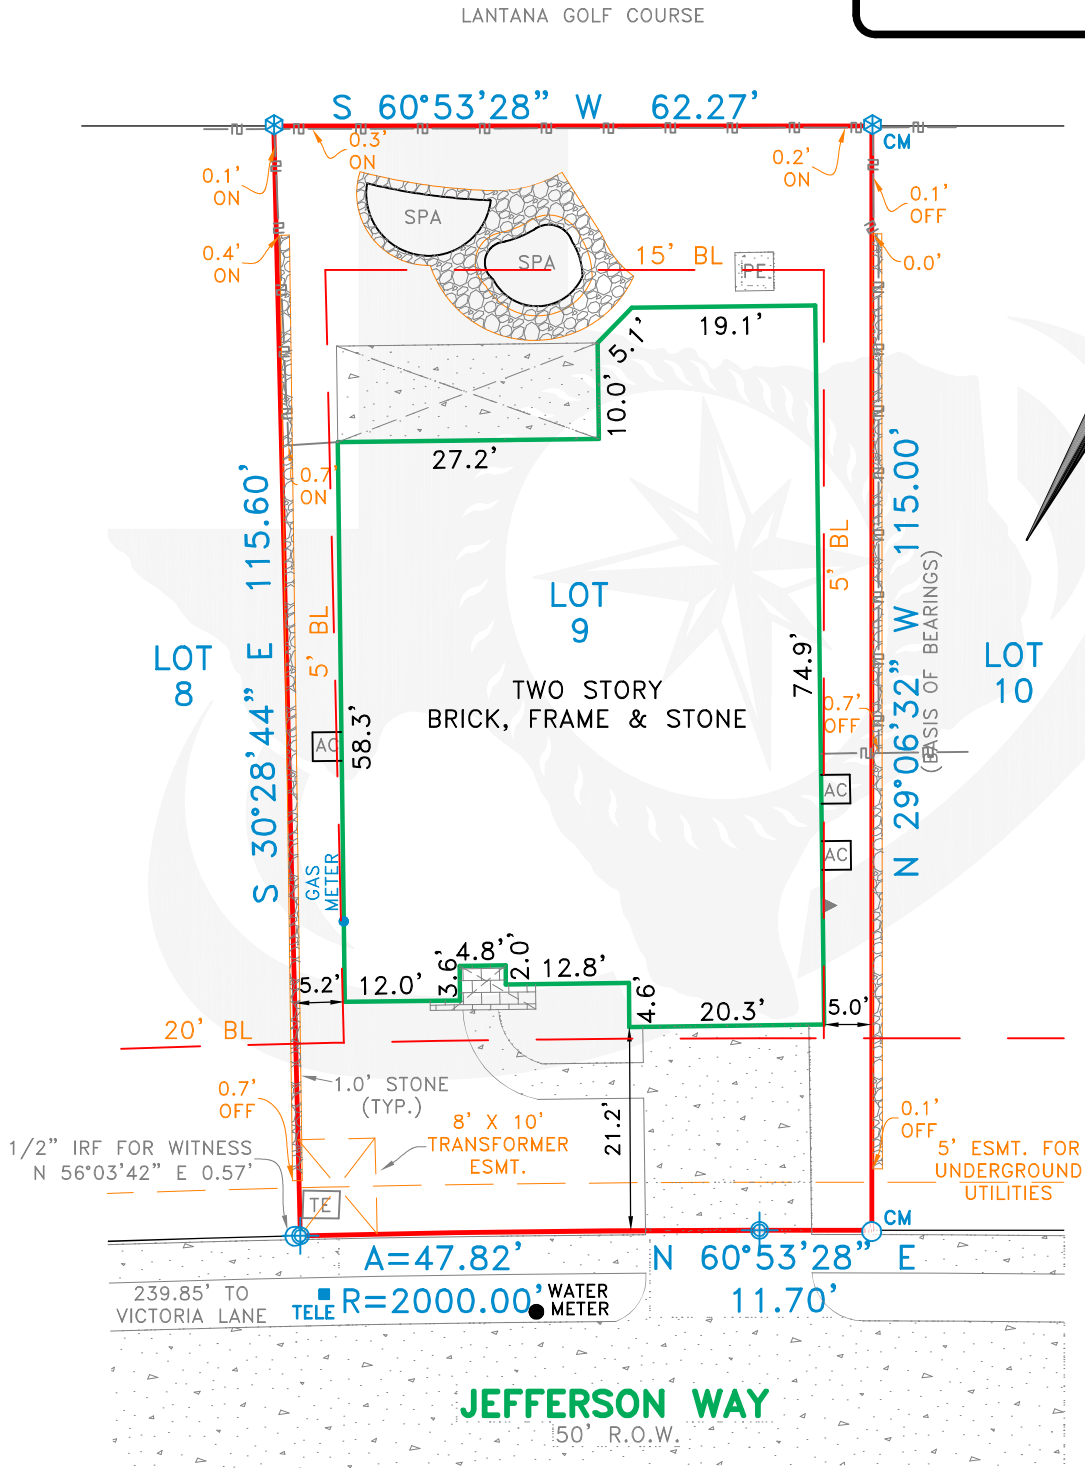

EXCEPTIONS:

NOTE: PROPERTY SUBJECT TO TERMS, CONDITIONS, AND EASEMENTS CONTAINED IN INSTRUMENTS RECORDED IN CAB. V, PG. 155, CAB W, PG. 508, VOL. 4599, PG. 1005, VOL. 5416, PG. 2715, VOL. 4708, PG. 1080, VOL. 5239, PG. 5411, VOL. 5103, PG. 1806, VOL. 4867, PG. 2341, C.C. FILE NOS. 2006-136800, 2007-7104, 2006-132228, 2004-32478, 2004-78311, 2004-63280, 2008-8628, 2009-20769, 2009-20770, 2010-8664, 2010-110594, 2012-17875, 2021-160176, VOL. 403, PG. 152, VOL. 4741, PG. 78, VOL. 4983, PG. 1576, VOL. 480, PG. 596, VOL. 4949, PG. 1262, VOL. 5138, PG. 1908, VOL. 5054, PG. 4609, VOL. 5013, PG. 264

NOTES:

NOTE: BEARINGS, EASEMENTS AND BUILDING LINES ARE BY RECORDED PLAT UNLESS OTHERWISE NOTED.

FLOOD NOTE: According to the F.I.R.M. No. 48121C0530G, this property does lie in Zone X and DOES NOT lie within the 100 year flood zone.

This survey is made in conjunction with the information provided by Members Title, LLC. Use of this survey by any other parties and/or for other purposes shall be at user's own risk and any loss resulting from other use shall not be the responsibility of the undersigned. This is to certify that I have on this date made a careful and accurate survey on the ground of the subject property. The plat hereon is a correct and accurate representation of the property lines and dimensions as indicated; location and type of buildings are as shown; and EXCEPT AS SHOWN, there are no visible and apparent encroachments or protrusions on the ground.


Drawn By: HMM/RL

Scale: 1" = 20'

Date: 09/30/2021

GF No.: TX212108

Job No. 2120981

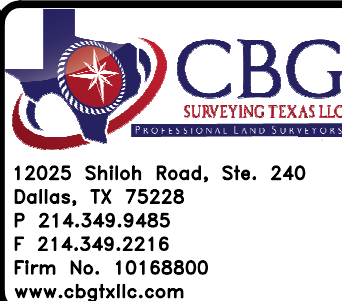

12025 Shiloh Road, Ste. 240
Dallas, TX 75228
P 214.349.9485
F 214.349.2216
Firm No. 10168800
www.cbgtxl.com



Accepted by: _____
Purchaser

Date: _____

Purchaser