


Staatliches Vermessungsamt
Böblingen

~~AGEPLAN~~

~~reichnerischer Teil zum Bauantrag (§ 4 LBOVVO)~~

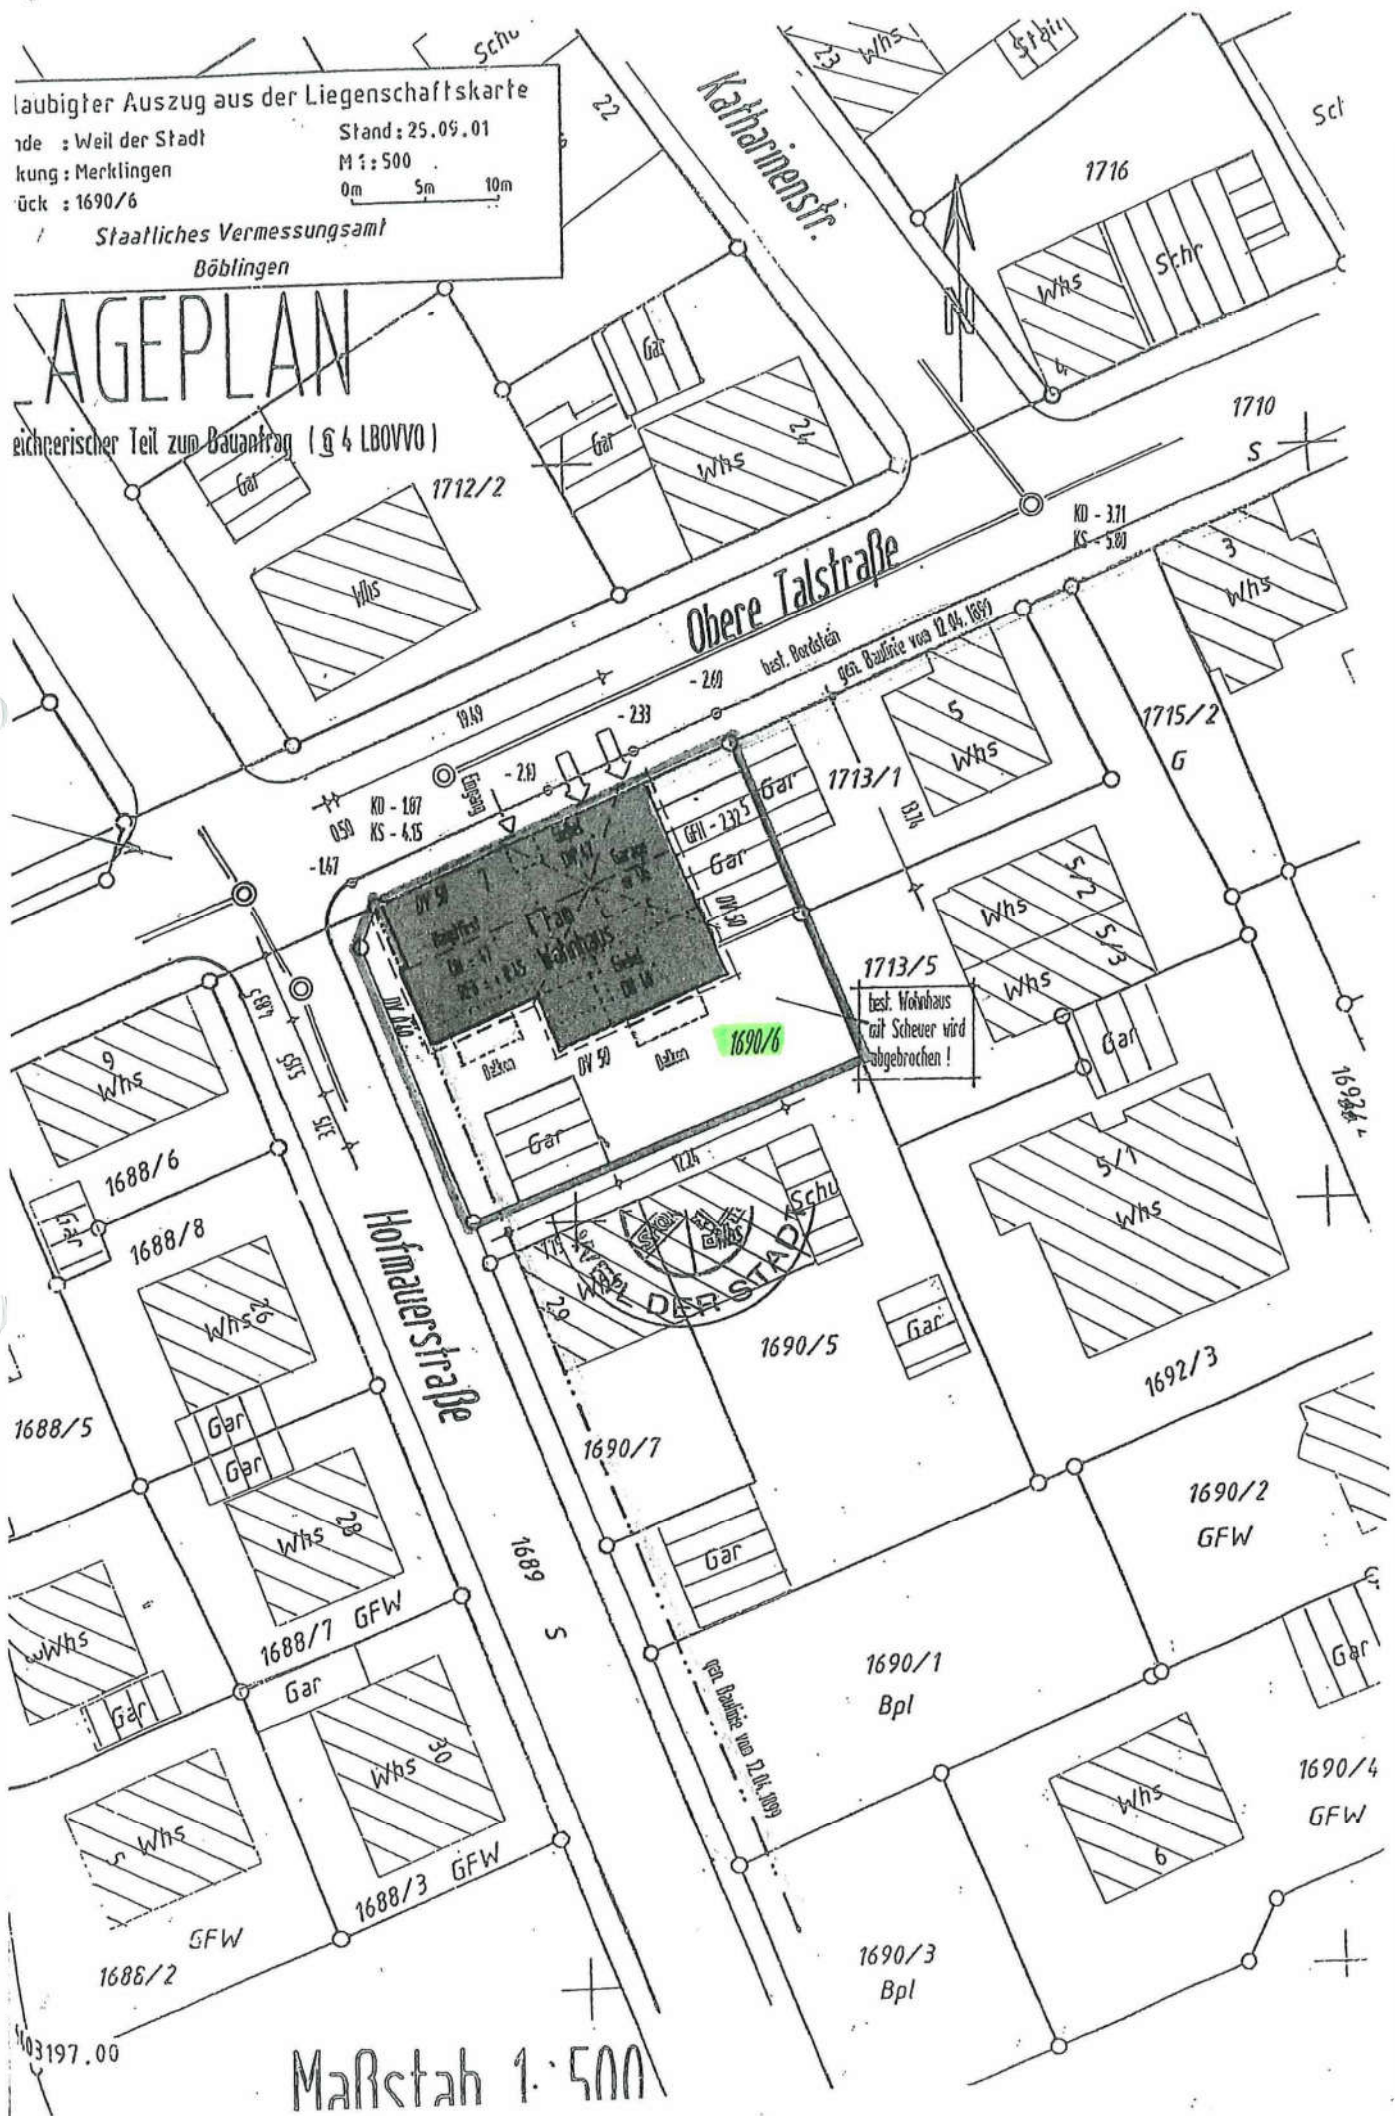

Maßstab 1:500

5.91

5.43

8.24

4.90

7.75

11.70

2.76

2.79





























-6.00-

KLEINKINDERSP. PLATZ
30qm

-5.00-

6.50

5.82

ZU WHG

BEST. GARAGE

ZU WHG

B

A

A

BEST. GARAGE
2 STELLPL.
ZU WHG



GRENZE

OK OG

OK OG

OK OG

3.11.5






5.66

6.14

2.76

2.79





























6.17

5.93

2.81

1.75

6.55

2.76

2.26

1.44

2.5

6.21

6.21

3.49

3.49

3.49

3.49

18.99

50

50

