

Ausschnitt aus dem Stadtplan





Kreis Recklinghausen Katasteramt

Kurt-Schumacher-Allee 1
45657 Recklinghausen

Auszug aus dem Liegenschaftskataster

Flurkarte NRW 1 : 500

Flurstück: 310

Flur: 331

Gemarkung: Recklinghausen

Im Romberg 47, Recklinghausen

Erstellt: 14.06.2024




Maßstab 1 : 500

0 5 10 15 20 25 Meter

Die Nutzung dieses Auszuges ist im Rahmen des § 11 (1) DVOzVermKatG NRW zulässig. Zuwiderhandlungen werden nach § 27 VermKatG NRW verfolgt.

Grundrisszeichnung
M. 1 : 100

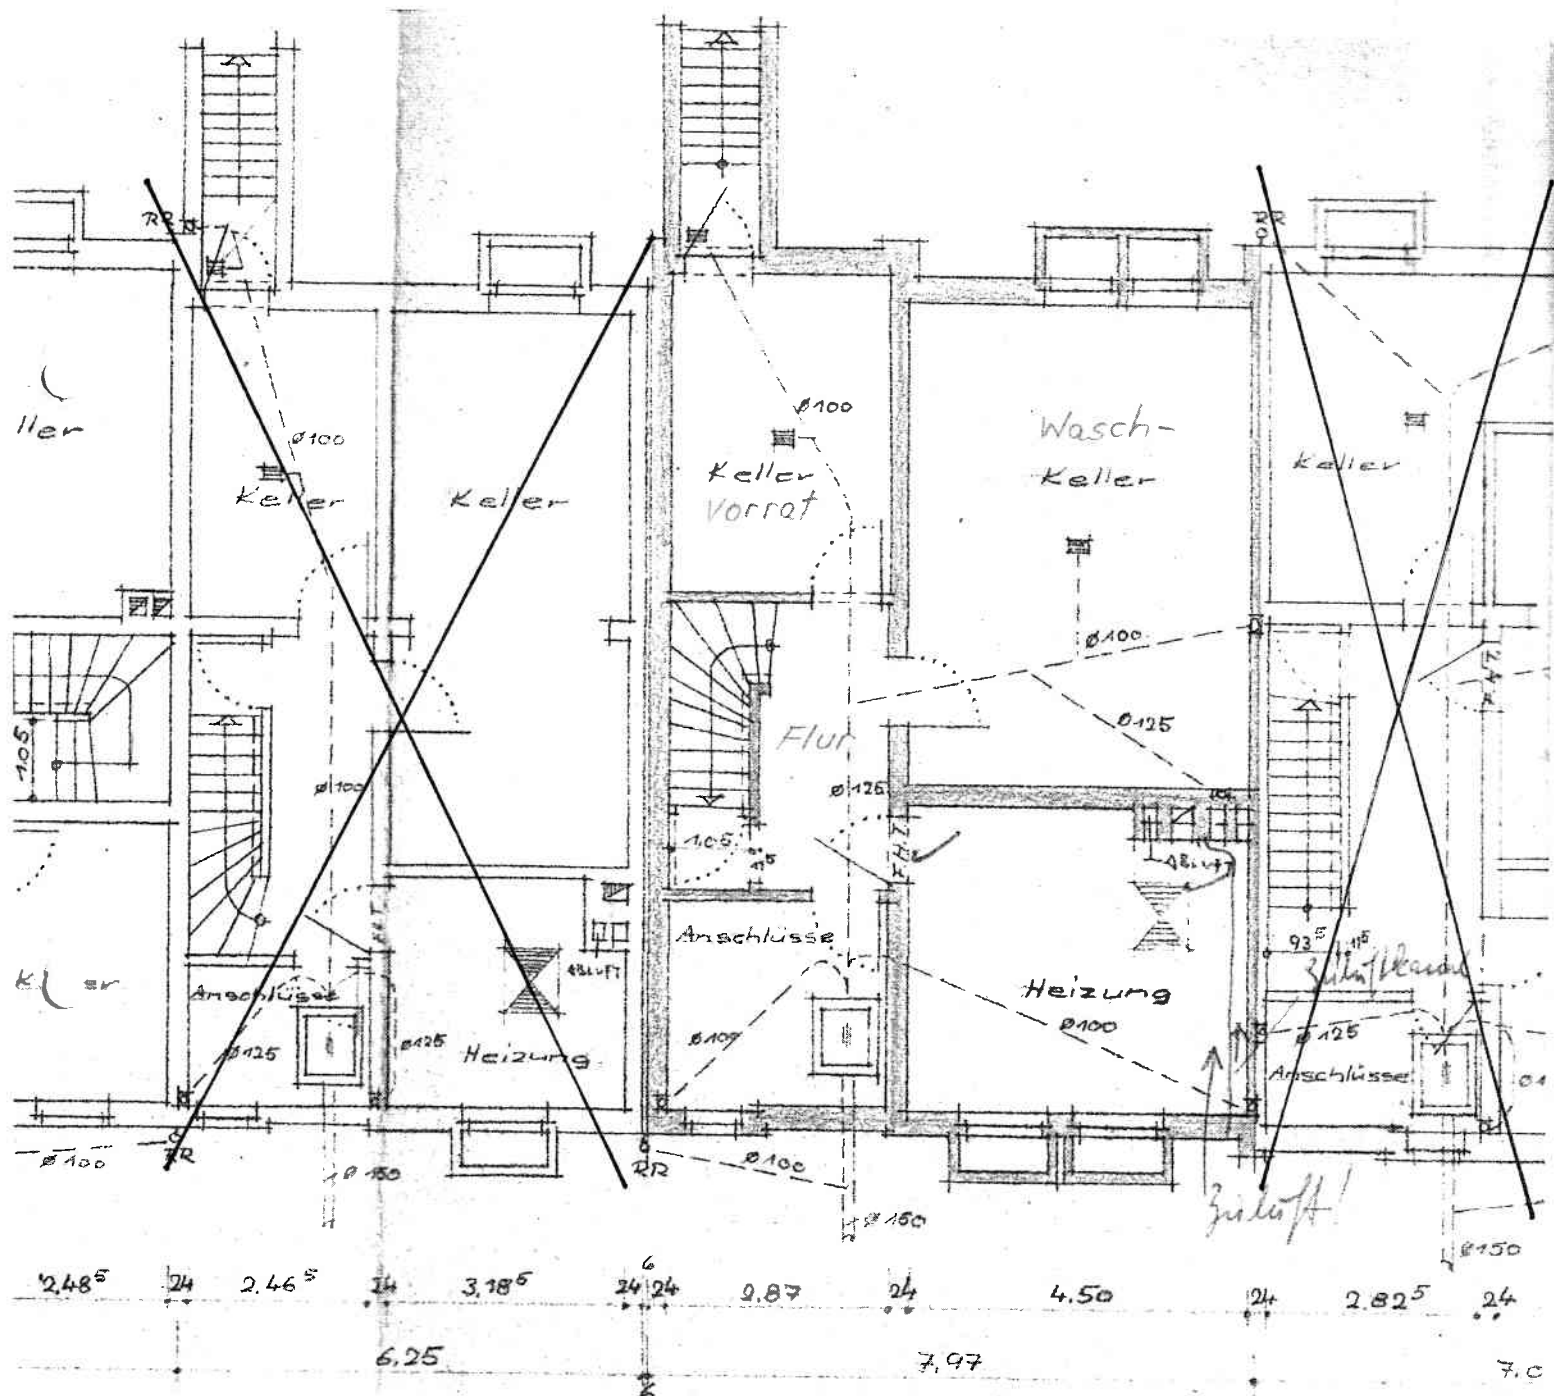

Im Romberg 47
Kellergeschoss










**Im Romberg 47
Erdgeschoss**

Grundrisszeichnung
M. 1 : 100

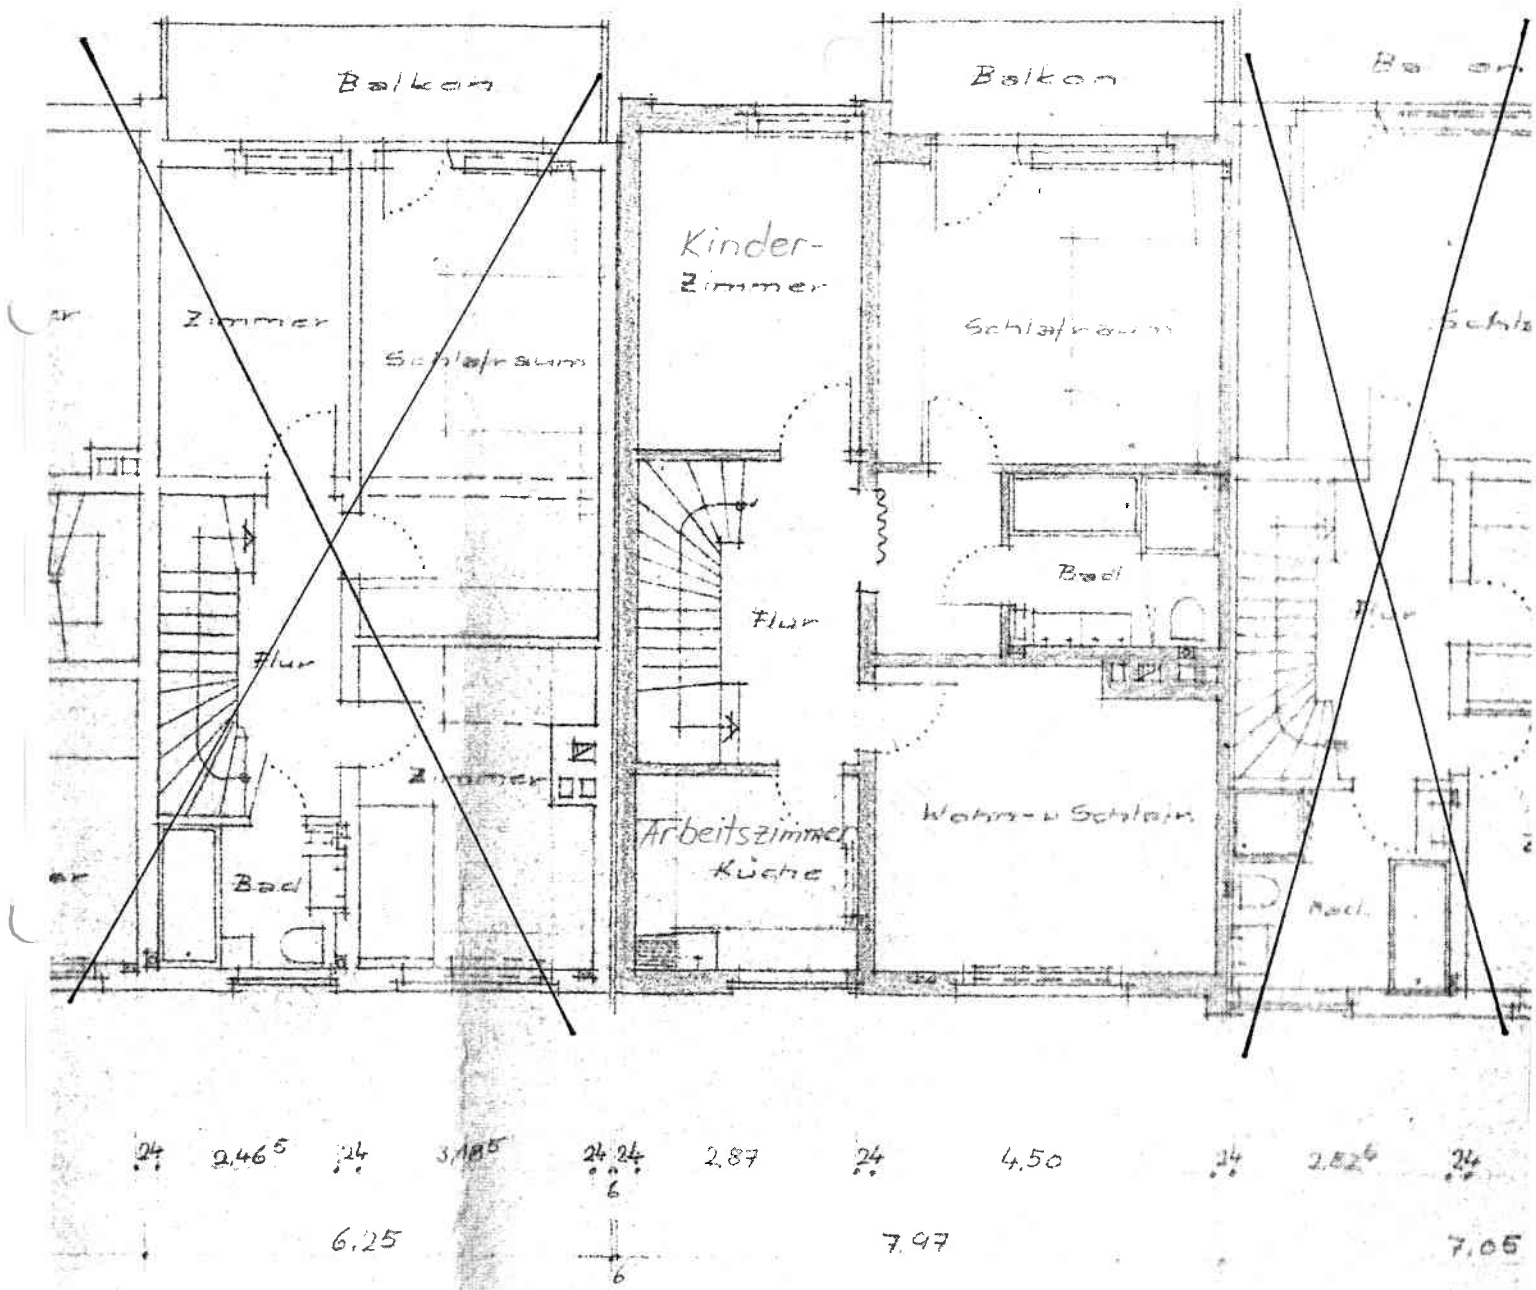

Im Romberg 47
Obergeschoss