


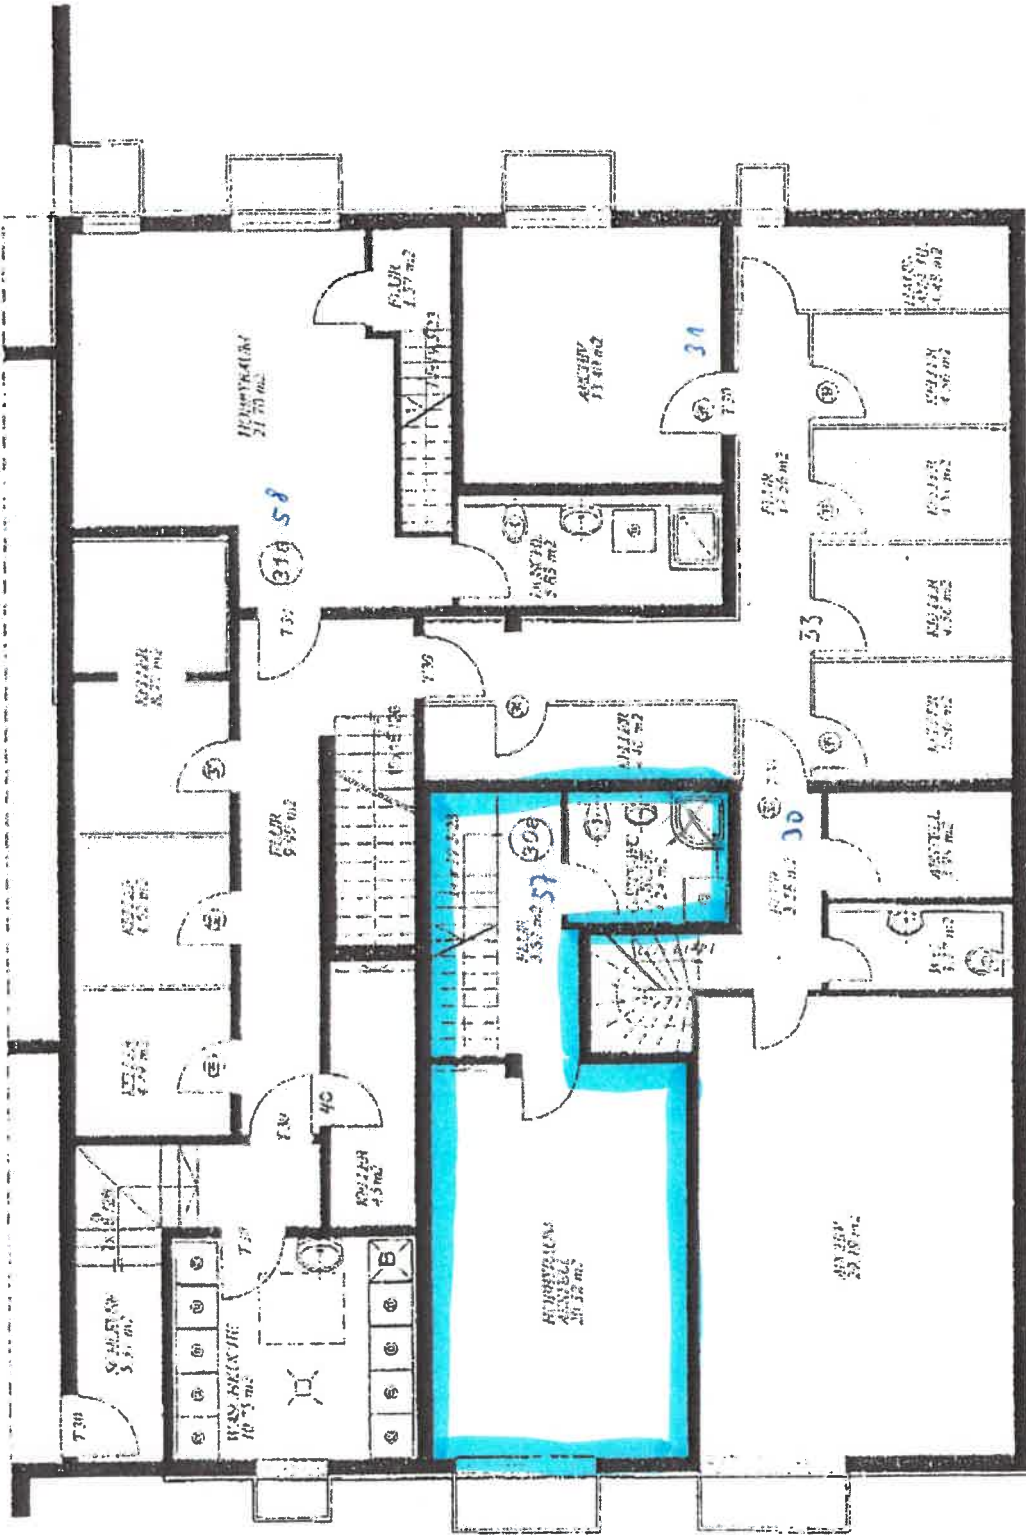

KELLERGEESCHLOSS
HAUS-NR. 28

31.07.1999

